SENWORLD INVESTMENT LIMITED (仁偉投資有限公司)

and

hne

KERRY PROPERTY MANAGEMENT SERVICES LIMITED (嘉里物業管理服務有限公司)

DEED OF MUTUAL COVENANT AND MANAGEMENT AGREEMENT

of

The Bloomsway (滿名山), 18, 28 and 29 Tsing Ying Road, the New Territories erected on

Tuen Mun Town Lot No. 423



註冊摘要編號 Memorial No.: 18031202140025

本文書於2018年3月12日在土地註冊處以上述註冊熵要編號註冊。 This instrument was registered in the

Land Registry by the above Memorial No. on 12 March 2018.

> 署理土地註冊處處長 Acting Land Registrar

BAKER & MCKENZIE

14th Floor, Hutchison House

Hong Kong

Ref: ELC/SMW/32253671-000004 CON: 79469 3655116-v22\HKGDMS

i, the undersigned, do hereby certify that this foregoing document is a true and complete copy of the original.

Dated - 3 OCT 2019



註冊摘要編號 Memorial No.; 19061902310107

本文書於2019年6月19日在土地註冊慮 以上述註冊摘要編號註冊。

This instrument was registered in the Land Registry by the above Memorial No. on 19 June 2019

> 土地註冊處處長 Land Registrar



CONTENTS

Nui	mber	Clause Heading	Page
1.	DE	FINITIONS	1
2.	INT	ERPRETATION	15
3.	REC	CITALS	17
	3.1 3.2 3.3 3.4 3.5 3.6	First Owner's title The Development Allocation of Shares Assignment to the First Assignee Purpose of Deed Assignment of Common Parts Shares	
4.	RIG	HTS AND OBLIGATIONS OF OWNERS	18
	4.1 4.2 4.3 4.4 4.5 4.6 4.7	First Owner First Assignee Rights of all Owners Owners bound by this Deed Right to assign without reference to other Owners Right to Occupy not to be dealt with separately from Shares Owner to be responsible for acts or omissions of occupiers	
5.	ADD	DITIONAL RIGHTS	19
	5.1	First Owner	
6.	POW	/ER OF ATTORNEY	19
	6.1 6.2	Power Covenant in assignment	19 19
7.		OINTMENT OF MANAGER	20
	7.1 7.2 7.3 7.4	Appointment of the Company as Manager Termination of Manager's Appointment by the Manager or Owner's Committee Termination of Manager's appointment by Owners' Corporation Obligations after Manager's appointment ends	20 21
8.	DUT	IES AND POWERS OF MANAGER	
	8.1 8.2 8.3 8.4 8.5 8.6	General Management Manager's acts and decisions binding on Owners Manager not liable to Owners except in certain circumstances Limitation of Manager's power on improvements to Common Parts Works	24 24 24 24
	8.7	Compliance with Land Grant Communications among Owners	25 25
9.	MAN	AGER'S REMUNERATION	25

	9.1 9.2 9.3 9.4 9.5	Manager's Remuneration Manner of Payment Increase in monthly deduction Year-end adjustments Other Expenses	25 25 26
10.	MANA	AGEMENT EXPENSES	26
*	10.16 10.17 10.18	Management Expenses Budget Payment of Monthly Management Fees Special Fund Management Fees Deposits and Common Utilities Deposits. Owners' interest in Management Funds Debris Removal Charge Manager's discretion in respect of contributions Notional credits Contracts entered into by Manager Shares held by First Owner Interest and Collection Charge on late payment Civil action taken by Manager Registration of Charge against Shares of defaulting Owner Order for sale Keeping of accounts Manager to open and maintain bank account Inspection of accounts Financial Year	27 29 34 43 44 45 46 47 49 50 50 51 52 53
11.	OWNI	ERS' MEETINGS	53
	11.1 11.2 11.3 11.4 11.5 11.6 11.7 11.8 11.9 11.10 11.11	First and Subsequent Meetings Convening Notice Service of notice Quorum Chairman Record Voting Proxies. Procedure Resolutions Lack of notice	54 54 54 54 54 55 55 55
12.	OWN	ERS' COMMITTEE	
	12.1 12.2 12.3 12.4 12.5 12.6 12.7 12.8 12.9	Election, appointment & meetings. Functions Remuneration Membership Eligibility for election Removal of Committee members Election of the Chairman Resolutions Records and Minutes	57 57 57 58 58 58 58

	12.10	Contracts entered into by the Owners' Committee	60
13.	EXTI	NGUISHMENT OF RIGHTS	60
	13.1	Damage to Development	
	13.2	Provisions applicable to meeting	
14.	MISC	ELLANEOUS PROVISIONS	62
	14.1	Owners to notify Manager when ceasing to be Owner	
	14.2	Common Parts Shares held by Manager	62
	14.3	No conflict with Land Grant	
	14.4	Cessation of liabilities	63
	14.5	Public notice boards etc.	63
	14.6	Service of Notice	63
	14.7	Co-Owners	63
	14.8	Deed binding on executors etc.	64
	14.9	Chinese translation and copies of the Plans, etc.	64
	14.10	Owners' Incorporation	64
	14.11	Works and Installations	65
	14.12	Copy of Schedules 7 and 8 to the Ordinance	66
V416	14.13 14.14	Green and innovative and other features	66
	14.14	Fire Safety Management Plan	66
April	14.15	Slope Maintenance Manuals	67
0.1.1		Copy of NIAR	
Sched		Allocation of Shares and Management Shares	
Schedi	ule 2	Part A - Rights of Owners	
		Part B - Rights to which Owners are Subject	
Schedu	ıle 3	Common Parts	84
Schedu	ıle 4	Owners' Covenants	85
Schedu	ıle 5	Additional Rights of the First Owner	96
Schedu	ıle 6	Powers of Manager	99
Schedu	ıle 7	Works and Installations	. 110
Schedu	ıle 8	Fire Safety Management Plan (Summary)	
Schedu		Gross Floor Area of Parking Space(s) Held With and Forming Part of Platform 3 Houses	
Execut	ion		115
Append	dix 1	The Plans	117
Append		Slope Plan	

THIS DEED is made on the 2nd day of March 2018

BETWEEN:

- (1) Senworld Investment Limited (仁偉投資有限公司) whose registered office is situate at 25th Floor, Kerry Centre, 683 King's Road, Quarry Bay, Hong Kong (the "First Owner");
- (2) Bloomsway, Tuen Mun, New Territories (the "First Assignee"); and
- (3) Kerry Property Management Services Limited (嘉里物業管理服務有限公司) whose registered office is situate at 25th Floor, Kerry Centre, 683 King's Road, Quarry Bay, Hong Kong (the "Company").

NOW THIS DEED WITNESSES as follows:

1. DEFINITIONS

In this Deed the following definitions apply unless the context otherwise requires:

"Advance Payment" means a sum equal to 2 months' Monthly Management Fees payable for a Unit during the first Financial Year;

"Authorized Person" means Lu Ronald of Ronald Lu & Partners (Hong Kong) Limited of 33rd Floor, Wu Chung House, 213 Queen's Road East, Wanchai, Hong Kong or any other authorized person as defined in Section 2(1) of the Buildings Ordinance (Cap. 123) for the time being appointed by the First Owner in his place;

"Budget" means, in relation to a Financial Year, the budget of the Management Expenses which is prepared and sent or (as the case may be) displayed in accordance with Clause 10.2(a) by the Manager and has not been rejected under Clause 10.2(e), including all revisions thereto made in compliance with Clause 10.2(c); and "approval", when used in relation to the Budget, means the preparation and sending or (as the case may be) displaying of the budget in accordance with Clause 10.2(a) and the fact of its not being rejected under Clause 10.2(e) and "approve", when used in relation to the Budget, shall be construed accordingly;

"Building Plans" means the plans for the development of the Development approved by the Director of Buildings and, where required, the Director of Lands, and all approved amendments thereto;

"Common Parts" means all areas, systems, equipment, facilities, machinery, fixtures, fittings, Conduits or other matters in the Land:

- (a) which are intended for the common use and benefit of different Owners, occupiers, licensees or invitees of the Land or any part thereof;
- (b) as will fall within the definition of "common parts" in section 2 of the Ordinance; or

(c) which are designated by the First Owner to be Common Parts under this Deed.

The expression shall include (subject to the provisions of this Deed) the matters referred to in Schedule 3 and shall also include those areas of the Development which are (for identification purpose) coloured indigo, green, pink, pink hatched black, brown, yellow, orange, violet and violet hatched black on the Plans and shall include, for the avoidance of doubt, "Development Common Parts", "Residential Common Parts", "Platform 1 Parking Common Parts", "Platform 2 Parking Common Parts", "Platform 1 Towers Common Parts", "Platform 2 Towers Common Parts", "Platform 3 Houses Common Parts" and "Platform 3 Parking Common Parts". To avoid doubt, the expression shall exclude any system, equipment, facility, machinery, fixture, fitting or Conduit which serves only one Unit;

"Common Parts Shares" means the Shares allocated to the Common Parts under this Deed;

"Common Utilities Deposits" means the water, electricity, gas and other utilities deposits in respect of the Common Parts;

"Conduits" includes sewers, drains, pipes, wires, cables, ducts, risers, gutters, flues, watercourses, fibres and any medium for the passage or transmission of soil, sewage, water, gas, electricity, air, smoke, information or other matters, and associated equipment and structures;

"Debris Removal Charge" means a sum equal to one month's Monthly Management Fees payable for the Residential Unit concerned during the first Financial Year;

"Decoration Deposit" means the Decoration Deposit referred to in Schedule 6, paragraph 26;

"Development" means the development erected on the Land known as "The Bloomsway (滿名山)", 18, 28 and 29 Tsing Ying Road, the New Territories; and shall include all systems, equipment, facilities, machinery, fixtures, fittings and Conduits from time to time provided or installed therein;

"Development Common Parts" means:

- (a) those areas of the Development which are (for identification purpose) coloured indigo on the Plans;
- (b) all structural or load bearing elements of the Development (save to the extent forming part of any Unit or any other type of Common Parts);
- (c) the foundations of the Development;
- (d) the Transformer Room Facilities;
- (e) all those Slope Structures within the Land;

- (f) all Mitigation and Stabilization Works; and
- (g) those Common Parts which:
 - (i) are provided or installed for the common use and benefit of the Owners, occupiers, licensees or invitees of different Flats, Houses and the Parking Spaces; or
 - (ii) do not form part of the Residential Common Parts, Platform 1 Towers Common Parts, Platform 1 Parking Common Parts, Platform 2 Towers Common Parts, Platform 2 Parking Common Parts, Platform 3 Houses Common Parts and Platform 3 Parking Common Parts;

"Development Management Expenses" means all Management Expenses which:

- (a) are attributable to the Development Common Parts, or for the common benefit of the Owners, occupiers, licensees or invitees of different Flats, Houses and the Parking Spaces; or
- (b) do not form part of the Residential Management Expenses, Platform 1 Towers Management Expenses, Platform 1 Parking Management Expenses, Platform 2 Towers Management Expenses, Platform 2 Parking Management Expenses, Platform 3 Houses Management Expenses and Platform 3 Parking Management Expenses;

"Development Rules" means rules governing the Land from time to time in force made under this Deed and in accordance with the Ordinance;

"Estimated Management Expenses" means any of the following (as the case may be):

- (a) the proposed Management Expenses set out in the approved Budget for the Financial Year in question;
- (b) if and for so long as Clause 10.2(b)(i) applies, the Management Expenses (if any) for the previous Financial Year; and
- (c) if and for so long as Clause 10.2(e) applies, the Management Expenses for the previous Financial Year, together with the additional amount permitted under Clause 10.2(e);

and the expressions "Estimated Development Management Expenses", "Estimated Residential Management Expenses", "Estimated Platform 1 Towers Management Expenses", "Estimated Platform 1 Parking Management Expenses", "Estimated Platform 2 Towers Management Expenses", "Estimated Platform 2 Parking Management Expenses", "Estimated Platform 3 Houses Management Expenses" and "Estimated Platform 3 Parking Management Expenses" shall be construed accordingly;

"Financial Year" means 1st January to 31st December in any year except that the

first Financial Year shall start on the date of this Deed and end on:

(a) 31st December of the same year; or

DOM:

(b) if this Deed is executed after 30th June of that year, 31st December of the next year;

or such other period as may be decided by the Manager under Clause 10.19;

"Fire Safety Management Plan" means the fire safety management plan and measures relating to the Open Kitchen Units required to be implemented by the Buildings Department and more particularly set out in Schedule 8 and any addition or variation thereto from time to time in accordance with the then relevant requirements of the Buildings Department, the Fire Services Department or any other relevant Government authority;

"First Assignee's Unit" means Shares and the attached Right to Occupy of the Development;

"Flat" means a domestic unit in the Development, in respect of which the Right to Occupy belongs to the Owner of the Shares allocated to such domestic unit, including:

- (a) any balcony, utility platform, flat roof, roof or garden held with and forming part of such domestic unit, each balcony or utility platform forming part of such domestic unit is, for the purpose of identification, hatched black (in the case of a balcony) or stippled black (in the case of a utility platform) on the Plans;
- railings or glass balustrades enclosing a balcony, utility platform, flat roof, roof or garden held with and forming part of such domestic unit;
- (c) all glazing, window panes, window frames (including the glazing, window panes and window frames of the openable windows installed in a curtain wall), doors, door frames, louvers, louver frames and internal finishes of such a domestic unit (or of any balcony, utility platform, flat roof, roof or garden held with and forming part of such domestic unit);
- (d) all sanitary appliances in such domestic unit;
- the staircases and landings inside such domestic unit or any stairhood of such domestic unit;
- (f) the private lift lobby of such domestic unit (if any);
- (g) the air-conditioning platform of such domestic unit, air-conditioning plinths of such domestic unit, the air-conditioning plant room of such domestic unit or the racks for placing or installing the air-conditioner(s) of such domestic unit on an air-conditioning platform;
- (h) the non-structural or non-load bearing internal partitions of such domestic unit

(or of any balcony, utility platform, flat roof, roof or garden held with and forming part of such domestic unit);

- (i) the inner half of any non-structural or non-load bearing elements separating that domestic unit (or of any balcony, utility platform, flat roof, roof or garden held with and forming part of the domestic unit) from any area which forms part of any other domestic unit (or of any balcony, utility platform, flat roof, roof or garden held with and forming part of such domestic unit);
- (j) water-proofing system on the floor slab of such domestic unit or the balcony, utility platform, flat roof, roof or garden held with and forming part of such domestic unit;
- (k) all systems, equipment, facilities, machinery, fixtures, fittings, Conduits serving exclusively such domestic unit (or any balcony, utility platform, flat roof, roof or garden held with and forming part of such domestic unit);

but shall exclude (notwithstanding paragraphs (a) to (k) of this definition):

- (l) any Conduits located inside such domestic unit, or any balcony, utility platform, flat roof, roof or garden held with and forming part of the domestic unit, which do not exclusively serve such domestic unit, or any balcony, utility platform, flat roof, roof or garden held therewith and forming part thereof, or any part thereof;
- (m) the entire façade, all external walls (whether structural or load bearing or not) and any curtain wall forming part thereof (and the frames, glass, cast-in anchors and other components of the curtain wall system save as glazing, window panes and window frames of the openable windows referred to in paragraph (c) of this definition) and all external parapets of the Development, and external finishes and features thereon, if any;
- (n) any structural and load bearing elements enclosing, adjoining or inside the domestic unit;

"Garden Unit" means a Flat with garden;

"Geotechnical Guidelines" means "Geoguide 5 - Guide to Slope Maintenance" (as amended from time to time) and any other relevant geotechnical guidelines or regulations issued by the Geotechnical Engineering Office or any other Government department from time to time;

"Government" means the Government of Hong Kong and any relevant statutory authority or body;

"Hong Kong" means the Hong Kong Special Administrative Region of the People's Republic of China;

"House" means a house for domestic use in the Development, in respect of which the Right to Occupy belongs to the Owner of the Shares allocated to such house,

including:

- (a) any balcony, flat roof, roof or garden held with and forming part of such house;
- (b) railings, glass balustrades, or parapets enclosing a balcony, flat roof or roof held with and forming part of such house;
- (c) parapets enclosing a garden held with and forming part of such house;
- (d) all glazing, window panes, window frames, doors, door frames, louvres and louvre frames and internal finishes of the house;
- (e) all sanitary appliances in the house;
- (f) the staircases, stairhood and landings, if any, inside such house and the air-conditioning plant room of such house;
- (g) the internal partitions (whether structural or load bearing or not) of such house;
- (h) all internal finishes (including plastering, paints, wallpapers) of such house (or of any balcony, flat roof, roof or garden held with and forming part of the house) including those attached to structural or load bearing elements enclosing, adjoining or inside the house (or any balcony, flat roof, roof or garden held with and forming part of the house), but excluding any other part of such structural or load bearing elements;
- (i) the external wall of the house on and above the Ground Floor, including all external finishes, claddings and architectural fins, grilles, louvres and features thereon, if any;
- (j) any slab separating a part of the house (or any balcony, flat roof, roof or garden held with and forming part of that house) from any other part of the house (or any balcony, flat roof, roof or garden held with and forming part of that house) and any beam or any part of any beam supporting that ceiling slab (if that slab is the ceiling slab of the first mentioned domestic unit);
- (k) any structural or load bearing elements exclusively supporting the house (or any balcony, flat roof, roof or garden held with and forming part of that house) or any part thereof;
- (l) the inner half of any parapet separating any garden held with and forming part of that house from any garden held with and forming part of another house;
- (m) any carport comprising parking space and maneuvering area held with and forming part of such house;
- (n) water-proofing system on the floor slab of the balcony, flat roof, roof, garden, parking space and maneuvering area held with and forming part of such house;

(o) all systems, equipment, facilities, machinery, fixtures, fittings, Conduits serving exclusively such house, or any balcony, flat roof, roof, garden, parking space and maneuvering area;

but shall exclude (notwithstanding paragraphs (a) to (o) of this definition):

- (p) anything (save and except those referred to in paragraph (n) of this definition) forming part of any water-proofing system of the Development;
- (q) any Conduits located inside such house, or any balcony, flat roof, roof, garden, parking space or maneuvering area held with and forming part of the house, which do not exclusively serve that house, or any balcony, flat roof, roof, garden, parking space or maneuvering area held therewith, or any part thereof; and
- (r) external finishes and claddings of the Development attached to any parapets forming part of a House;

"Land" means the parcel of land registered in the Land Registry as Tuen Mun Town Lot No.423; and, where the context permits, shall include the Development thereon;

"Land Grant" means the New Grant No. 21375 including all amendments, variations, modifications or extensions thereof or waivers or consents or no-objections by the Government of or in relation to any provision contained therein, made or effected from time to time after the date of the Land Grant;

"Management Expenses" means the Management Expenses more particularly described in Clause 10.1;

"Management Fees Deposit" means a sum equal to 3 months' Monthly Management Fees payable for a Unit during the first Financial Year;

"Management Funds" means all moneys held by the Manager under this Deed including payments on account of Monthly Management Fees, Advance Payments, Management Fees Deposits, Common Utilities Deposits, Debris Removal Charges and the Special Fund;

"Management Shares" means the management shares allocated to the Units in accordance with Schedule 1;

"Manager" means the Company or any other manager from time to time appointed as manager of the Land under this Deed and, in the absence of any such appointment, the Owners' Committee;

"Manager's Remuneration" means the remuneration to the Manager for managing the Land under this Deed:

"Mitigation and Stabilization Outside Works" means the "Mitigation and Stabilization Outside Works" as defined in Special Condition No.(40)(c);

"Mitigation and Stabilization Works" means the "Mitigation and Stabilization Works" as defined in Special Condition No.(40)(b);

"Monthly Management Fees" means the monthly management fees payable by an Owner in respect of each Unit which he has the Right to Occupy, calculated in accordance with Clause 10.3(c);

"NIAR" means the Noise Impact Assessment Report prepared by the First Owner under Special Condition No. (46)(a);

"Noise Mitigation Measures" means the noise mitigation measures mentioned in the NIAR, which are for identification only shown on the Plans by annotation of different text or symbols and listed in the "List of Noise Mitigation Measures" set out on each of the Plans;

"Open Kitchen Unit" means a Flat in Towers 3, 5, 6, 7, 8, 9 or 10 of Platform 1 of the Development of which open kitchen design is adopted (where such a flat is of an open kitchen design, the location of its open kitchen is indicated on the Plans);

"Ordinance" means the Building Management Ordinance (Cap. 344);

"Owner" means a person who for the time being appears from the records at the Land Registry to be the owner of a Share and a registered mortgagee in possession of a Share; and for this purpose, "registered mortgagee" means:

- (a) a person to whom the interest of a person referred to above in the Development has been mortgaged or charged under a mortgage or charge which has been registered in the Land Registry; and
- (b) a person in whose favour a charge upon a Unit has been created by virtue of any Ordinance;

"Owners' Committee" means a Committee of the Owners formed under Clause 12;

"Owners' Corporation" means a corporation of Owners formed under the Ordinance;

"Parking Space" means a residential parking space provided under Special Condition (27)(a)(i), a residential parking space for the parking of motor vehicles by disabled persons as defined in the Road Traffic Ordinance provided under Special Condition (27)(b)(i) or a residential motor cycle parking space provided under Special Condition (27)(c)(i) (excluding for the avoidance of doubt any Visitors' Parking Space and any parking space held with and forming part of a House), in respect of which the Right to Occupy belongs to the Owner of the Shares allocated thereto;

"Plans" means the plans annexed to this Deed as Appendix 1, the accuracy of which has been certified by or on behalf of the Authorized Person;

"Platform 1 Parking Common Parts" means those Common Parts which are

provided or installed for the common use and benefit of Owners, occupiers, licensees or invitees of different Platform 1 Parking Spaces, those Visitors' Parking Spaces in Platform 1, bicycle parking spaces in the Development and those loading and unloading spaces in Platform 1 of the Development, and shall include:

- (a) those areas of the Development which are (for identification purpose) coloured brown on the Plans (the "Coloured Brown Areas" in this definition); and
- (b) all systems, equipment, facilities, machinery, fixtures, fittings, Conduits serving exclusively any Coloured Brown Areas;

"Platform 1 Parking Management Expenses" means all Management Expenses which are attributable to the Platform 1 Parking Common Parts or for the common benefit of Owners, occupiers, licensees or invitees of different Platform 1 Parking Spaces, those Visitors' Parking Spaces in Platform 1, bicycle parking spaces in the Development and those loading and unloading spaces in Platform 1 of the Development;

"Platform 1 Parking Space" means a Parking Space located in Platform 1;

"Platform 1 Residential Unit" means a Flat in residential towers of Platform 1 of the Development;

"Platform 1 Towers Common Parts" means those Common Parts which are provided or installed for the common use and benefit of Owners, occupiers, licensees or invitees of different Platform 1 Residential Units, and shall include:

- (a) those areas of the Development which are (for identification purpose) coloured pink and pink hatched black on the Plans (the "Coloured Pink Areas" in this definition);
- (b) the internal finishes of the Coloured Pink Areas;
- (c) any non-structural or non-load bearing internal partition of the Coloured Pink Areas;
- (d) the inner half of any non-structural or non-load bearing wall and parapet or of any slab separating any Coloured Pink Areas from another type of Common Parts on the Plans;
- (e) the entire thickness of any non-structural or non-load bearing elements separating any Coloured Pink Areas from any area which forms part of a Flat (excluding any internal finishes of any area forming part of a Flat);
- (f) the structural and load bearing elements of the Development which only serves or supports different Platform 1 Residential Units and/or any Coloured Pink Areas;
- (g) the entire façade, all external walls (whether structural or load bearing or not) and any curtain wall forming part thereof and all external parapets of the

residential towers in Platform 1 of the Development, and external finishes and features thereon, if any;

- (h) all sanitary appliances, glazing, window panes, window frames, doors, door frames, louvers and louver frames of any Coloured Pink Areas:
- (i) any water-proofing system on the top of the floor slab of any Coloured Pink Areas;
- (j) Wider Common Corridors and Lift Lobbies;
- (k) all systems, equipment, facilities, machinery, fixtures, fittings, Conduits serving exclusively any Coloured Pink Areas or any or some of the above; and
- (l) all vertical acoustic fins being one of the Noise Mitigation Measures and forming part of the Coloured Pink Areas;

"Platform 1 Towers Management Expenses" means all Management Expenses which are attributable to the Platform 1 Towers Common Parts or for the common benefit of Owners, occupiers, licensees or invitees of different Platform 1 Residential Units;

"Platform 1 Unit" means a Platform 1 Residential Unit or a Platform 1 Parking Space;

"Platform 2 Flat" means a Flat in residential towers of Platform 2 of the Development;

"Platform 2 House" means a House in Platform 2 of the Development:

"Platform 2 Parking Common Parts" means those Common Parts which are provided or installed for the common use and benefit of Owners, occupiers, licensees or invitees of different Platform 2 Parking Spaces, those Visitors' Parking Spaces in Platform 2, parking spaces held with and forming part of a Platform 2 House and those loading and unloading spaces in Platform 2 of the Development; and shall include:

- (a) those areas of the Development which are (for identification purpose) coloured orange on the Plans (the "Coloured Orange Areas" in this definition);
- (b) all systems, equipment, facilities, machinery, fixtures, fittings, Conduits serving exclusively any Coloured Orange Areas;

"Platform 2 Parking Management Expenses" means all Management Expenses which are attributable to the Platform 2 Parking Common Parts or for the common benefit of Owners, occupiers, licensees or invitees of different Platform 2 Parking Spaces, those Visitors' Parking Spaces in Platform 2, parking spaces held with and forming part of a Platform 2 House and those loading and unloading spaces in Platform 2 of the Development;

"Platform 2 Parking Space" means a Parking Space located in Platform 2, excluding for the avoidance of doubt any parking space held with and forming part of a Platform 2 House;

"Platform 2 Residential Unit" means a Platform 2 Flat or a Platform 2 House;

"Platform 2 Towers Common Parts" means those Common Parts which are provided or installed for the common use and benefit of Owners, occupiers, licensees or invitees of different Platform 2 Flats; and shall include:

- (a) those areas of the Development which are (for identification purpose) coloured yellow on the Plans (the "Coloured Yellow Areas" in this definition);
- (b) the internal finishes of the Coloured Yellow Areas;
- (c) any non-structural or non-load bearing internal partition of the Coloured Yellow Areas;
- (d) the inner half of any non-structural or non-load bearing wall and parapet or of any slab separating any Coloured Yellow Areas from another type of Common Parts on the Plans;
- (e) the entire thickness of any non-structural or non-load bearing elements separating any Coloured Yellow Areas from any area which forms part of a Flat (excluding any internal finishes of any area forming part of a Flat);
- (f) the structural and load bearing elements of the Development which only serves or supports different Platform 2 Flats and/or any Coloured Yellow Areas;
- (g) the entire façade, all external walls (whether structural or load bearing or not) and any curtain wall forming part thereof and all external parapets of the residential towers in Platform 2 of the Development, and external finishes and features thereon, if any, save to the extent forming part of any House;
- (h) all sanitary appliances, glazing, window panes, window frames, doors, door frames, louvers and louver frames of any Coloured Yellow Areas;
- (i) any water-proofing system on the top of the floor slab of any Coloured Yellow Areas;
- (j) all systems, equipment, facilities, machinery, fixtures, fittings, Conduits serving exclusively any Coloured Yellow Areas or any or some of the above;
- (k) all vertical acoustic fins being one of the Noise Mitigation Measures and forming part of the Coloured Yellow Areas;

"Platform 2 Towers Management Expenses" means all Management Expenses which are attributable to the Platform 2 Towers Common Parts or for the common benefit of Owners, occupiers, licensees or invitees of different Platform 2 Flats;

"Platform 2 Unit" means a Platform 2 Flat or a Platform 2 House or a Platform 2 Parking Space;

"Platform 3 House" means a House in Platform 3 of the Development;

"Platform 3 Houses Common Parts" means those Common Parts which are provided or installed for the common use and benefit of Owners, occupiers, licensees or invitees of different Platform 3 Houses; and shall include:

- (a) those areas of the Development which are (for identification purpose) coloured violet on the Plans (the "Coloured Violet Areas" in this definition);
- (b) the structural and load bearing elements of the Development which only serves or supports different Platform 3 Houses and/or any Coloured Violet Areas;
- (c) the entire façade, all external walls (whether structural or load bearing or not) and any curtain wall forming part thereof and all external parapets in Platform 3 of the Development, and external finishes and features thereon, if any, save to the extent forming part of any House;
- (d) all sanitary appliances, glazing, window panes, window frames, doors, door frames, louvers and louver frames of any Coloured Violet Areas;
- (e) any water-proofing system on the top of the floor slab of any Coloured Violet Areas;
- (f) "TX. ROOM" at Level 42.75 of Platform 3 coloured violet on the Plans; and
- (g) all systems, equipment, facilities, machinery, fixtures, fittings, Conduits serving exclusively any Coloured Violet Areas or any or some of the above,

excluding for the avoidance of doubt any Platform 3 Parking Common Parts;

"Platform 3 Houses Management Expenses" means all Management Expenses which are attributable to the Platform 3 Houses Common Parts or for the common benefit of Owners, occupiers, licensees or invitees of different Platform 3 Houses;

"Platform 3 Parking Common Parts" means those Common Parts which are provided or installed for the common use and benefit of Owners, occupiers, licensees or invitees of different parking spaces held with and forming part of a Platform 3 House and those Visitors' Parking Spaces in Platform 3; and shall include:

- (a) those areas of the Development which are (for identification purpose) coloured violet hatched black on the Plans (the "Coloured Violet Hatched Black Areas" in this definition); and
- (b) all systems, equipment, facilities, machinery, fixtures, fittings, Conduits serving exclusively any Coloured Violet Hatched Black Areas;

"Platform 3 Parking Management Expenses" means all Management Expenses which are attributable to the Platform 3 Parking Common Parts or for the common benefit of Owners, occupiers, licensees or invitees of different parking spaces held with and forming part of a Platform 3 House and those Visitors' Parking Spaces in Platform 3;

"Recreational Facilities" means the recreational and sporting facilities from time to time provided in such areas for the residents in the Development and their bona fide guests and visitors, together with all facilities and areas ancillary thereto provided under Special Condition (14)(a);

"Residential Common Parts" means those Common Parts which are provided or installed for the common use and benefit of Owners, occupiers, licensees or invitees of different Residential Units; and shall include:

- (a) those areas of the Development which are (for identification purpose) coloured green on the Plans (the "Coloured Green Areas" in this definition);
- (b) the internal finishes of the Coloured Green Areas;
- (c) any non-structural or non-load bearing internal partition of the Coloured Green Areas;
- (d) the inner half of any non-structural or non-load bearing wall and parapet or of any slab separating any Coloured Green Areas from any other area coloured as another type of Common Parts on the Plans;
- (e) the entire façade, all external walls (whether structural or load bearing or not) and any curtain wall forming part thereof and all external parapets in the Development (save to the extent forming part of a House, the Platform 1 Towers Common Parts, Platform 2 Towers Common Parts or Platform 3 Houses Common Parts);
- (f) the structural and load bearing elements of the Development which only serves or supports any Coloured Green Areas;
- (g) any lift in the Development which is in the Coloured Green Areas and its associate fittings, fixtures, equipment, installations, lift shaft and lift pit;
- (h) all sanitary appliances, glazing, window panes, window frames, doors, door frames, louvers and louver frames of any Coloured Green Areas;
- (i) any water-proofing system on the top of the floor slab of any Coloured Green Areas;
- (i) the loading and unloading spaces provided under Special Condition (28)(a);
- (k) the bicycle parking spaces provided under Special Condition (29);

- (1) the Recreational Facilities;
- (m) the Visitors' Parking Spaces; and
- (n) all systems, equipment, facilities, machinery, fixtures, fittings, Conduits serving exclusively any Coloured Green Areas or any or some of the above;

"Residential Management Expenses" means all Management Expenses which are attributable to the Residential Common Parts or for the common benefit of Owners, occupiers, licensees or invitees of different Residential Units;

"Residential Unit" means a Flat or a House:

2

"Right to Occupy" means the exclusive right and privilege of an Owner, vis-à-vis the other Owners, and the Manager or (as the case may be) the Owners' Corporation as owner of the Common Parts Shares, to hold, use, occupy and enjoy a Unit attached to any Share owned by him and to receive the rents and profits arising from the Unit;

"Road Works" means the "Green Areas" and the "Green Stippled Black Area" as defined in Special Condition No.(3)(a)(i)(I), the "Structures" as defined in Special Condition No.(3)(a)(i)(II) and all structures, surfaces, gullies, sewers, drains, fire hydrants with pipes connected to water mains, services, street lights, traffic signs, street furniture, road markings and plant provided in accordance with Special Condition No.(3);

"Share" means an equal undivided share in the Land and the Development;

"Sign" includes any sign, visual display, hoarding, showcase, signboard, bill plate, fascia, poster, advertisement, banner, digital signage, LED signage, TV display or other similar fixture or fitting (illuminated or otherwise);

"Slope Maintenance Manuals" means the slope maintenance manual(s) for the Slope Structures, prepared by the designer of the Slope Structures pursuant to the Geotechnical Guidelines;

"Slope Plan" means a plan of a scale not less than 1:500 annexed hereto as Appendix 2 which has been certified by or on behalf of the Authorized Person as to the inclusion of all Slope Structures;

"Slope Structures" means all slopes, slopes treatment works, retaining walls and other structures within or outside the Land to be maintained by the grantee (and its successors and assigns) under the Land Grant as shown for identification purposes only indigo stippled black on the Slope Plan;

"Special Condition" means a Special Condition of the Land Grant;

"Special Fund" means the fund referred to in Clause 10.4;

"Special Fund Initial Contribution" means a sum equal to 2 months' Monthly Management Fees payable for a Unit during the first Financial Year;

"Transformer Room Facilities" means the transformer rooms on the Basement Floor of Platform 1, the Basement Floor of Platform 2 and at Level 42.75 of Platform 3 (which are for identification purpose marked "TRANSFORMER ROOM A", "TRANSFORMER ROOM B", "TRANSFORMER ROOM C" and "TX. ROOM" on the Plans showing those floors or level), cable accommodations and all associated facilities:

"Unit" means a Residential Unit or a Parking Space include the Shares allocated and the Right to Occupy attached to that Residential Unit or that Parking Space. For the avoidance of doubt, any parking space held with and forming part of a House shall not be construed as a Unit on its own;

"Visitors' Parking Space" means a visitors' parking space provided under Special Condition (27)(a)(iii), each such space is (for identification purpose) coloured green on the Plans;

"W&I Maintenance Manual" shall have the meaning given in Clause 14.11 and shall include all revisions thereto made in accordance with this Deed;

"Wider Common Corridors and Lift Lobbies" means the wider common corridors and lift lobbies in the residential towers of Platform 1 of the Development which are (for identification purpose) coloured pink hatched black on the Plans; and

"Works and Installations" means all major works and installations in the Development which will require regular maintenance on a recurrent basis, that is to say the works and installations in the Development from time to time listed out in Schedule 7.

2. INTERPRETATION

In this Deed, unless the context otherwise requires:

- (a) words importing the singular include the plural and vice versa;
- (b) words importing any gender include every gender;
- (c) words importing persons include firms, companies, corporations and unincorporated bodies and vice versa;
- (d) references to Clauses, Schedules and Appendices are references to the relevant clause in or schedule or appendix to this Deed;
- (e) the index and headings to the Clauses, Schedules, Appendices and paragraphs shall not affect the interpretation of this Deed;
- (f) references to a specific ordinance include any extension, modification or re-enactment of that ordinance and any delegated legislation made under it;

- (g) references to any obligation on any person not to do any act or thing include an obligation not to allow that act or thing to be done by another person;
- (h) without prejudice to any other provisions of this Deed, references to any Government bureau, department or official shall include a reference to any other Government bureau, department or official from time to time substituting the first mentioned Government bureau, department or official or performing (in whole or in part) such of the functions performed by the first mentioned Government bureau, department or official on the date of execution of this Deed as are relevant for the purpose of this Deed;
- (i) references to "law" include all rules of common law and equity, ordinances, subsidiary and subordinate legislation, orders, rules and regulations, any other matters having the force of law, any notice, order, demand or communication of a similar nature issued pursuant to any of the above or any order, decree, judgment, award or decision of any court or tribunal;
- (j) references to "losses" or "liabilities" include all liabilities, damage, loss, damages, costs, disbursements, expenses, claims and proceedings;
- (k) references to any Unit, Flat, House, Parking Space, the Common Parts, the Development Common Parts, the Residential Common Parts, the Platform 1 Towers Common Parts, the Platform 1 Parking Common Parts, the Platform 2 Towers Common Parts, the Platform 2 Parking Common Parts, the Platform 3 Houses Common Parts, the Platform 3 Parking Common Parts, the Development, the Road Works, the Mitigation and Stabilization Works, the Mitigation and Stabilization Outside Works and the Land are references to each and every part thereof. References to any Unit, Flat, House, Parking Space are references to the same including all systems, equipment, facilities, machinery, fixtures, fittings, Conduits serving exclusively the same;

11

- (l) references to "management of the Land" means the control, management, maintenance and administration of the Land and include the performance of the Manager's duties and the exercise of the powers of the Manager under this Deed and "manage" shall be construed accordingly;
- (m) where under this Deed, the First Owner has the power or right to make any decision or form any opinion, such power or right may be exercised in its absolute discretion unless otherwise provided in this Deed and shall be final and binding on the Owners;
- (n) where under this Deed the Manager has the power or right to make any decision, form any opinion or give or withhold any consent or approval, such power or right shall be exercised in its reasonable discretion and any such consent to be given by the Manager must not be unreasonably withheld;
- (o) any consent, approval or authorisation to be given by the Manager must be prior consent, approval or authorisation in writing and signed by it or on its behalf to be effective under this Deed; and

(p) in construing this Deed, the ejusdem generis rule of construction shall not apply.

3. <u>RECITALS</u>

- 3.1 <u>First Owner's title</u>. Immediately before the assignment to the First Assignee referred to in Clause 3.4, the First Owner was the registered owner and was in possession of the Land.
- 3.2 The Development. The Development consists of, inter alia:
 - (a) Platform 1 (which is known as "The Laguna" in English under the Building Plans and "滿庭" in Chinese) consists of:-
 - (i) a podium structure containing parking spaces on Basement Floor and Recreational Facilities on Ground Floor;
 - (ii) five residential towers above the podium structure containing Flats on the 1/F to 20/F; and
 - (iii) six residential towers above the podium structure containing Flats on the 1/F to 15/F;
 - (b) Platform 2 (which is known as "The Terrace" in English under the Building Plans and "名庭" in Chinese) consists of:-
 - (i) a podium structure containing parking spaces on Basement Floor;
 - (ii) nine residential towers above the podium structure containing Flats on the 1/F to 7/F; and
 - (iii) nine Houses for domestic use above the podium structure of Platform 2: and
 - (c) Platform 3 (which is known as "The Highland" in English under the Building Plans and "山庭" in Chinese) consists of:-
 - (i) a podium structure containing parking spaces on LG2 and LG1 Floors;
 - (ii) Thirty-four Houses for domestic use on the Ground Floor;
- 3.3 <u>Allocation of Shares</u>. For the purposes of sale, the Land has been notionally divided into Shares which have been allocated as provided in Schedule 1.
- 3.4 <u>Assignment to the First Assignee</u>. By an assignment of the same date as this Deed made between the First Owner and the First Assignee, the First Owner assigned the First Assignee's Unit to the First Assignee.

- 3.5 <u>Purpose of Deed</u>. The parties have agreed to enter into this Deed to define the rights and obligations of the Owners, regulate the management of the Land and apportion the Management Expenses.
- 3.6 <u>Assignment of Common Parts Shares</u>. Immediately after the execution of this Deed, the First Owner shall assign to and vest in the Company all Common Parts Shares and Common Parts free of costs or consideration.

4. RIGHTS AND OBLIGATIONS OF OWNERS

- 4.1 <u>First Owner</u>. The First Owner shall have the Right to Occupy the entire Land (other than the First Assignee's Unit and the Common Parts) subject to and with the benefit of this Deed.
- 4.2 <u>First Assignee</u>. The First Assignee shall, subject to and with the benefit of this Deed, have the Right to Occupy the First Assignee's Unit to the exclusion of the First Owner.
- 4.3 Rights of all Owners. Each Owner shall hold his Share(s) and the attached Right to Occupy subject to and with the benefit of this Deed and the rights contained in Schedule 2.
- 4.4 Owners bound by this Deed. Without prejudice to the rights of the First Owner in Clause 5.1 and Schedule 5, each Owner shall observe and perform the covenants contained in Schedule 4.
- 4.5 Right to assign without reference to other Owners. Subject to the Land Grant and this Deed, every Owner shall have the right without reference to the other Owners or the Manager to sell, assign, charge, mortgage, lease, licence or otherwise dispose of or deal with his Shares together with the attached Right to Occupy if such transaction is expressly made subject to and with the benefit of this Deed.
- 4.6 Right to Occupy not to be dealt with separately from Shares. The Right to Occupy any Unit shall not be sold, assigned, charged, mortgaged, leased, licensed or otherwise disposed of or dealt with separately from the Shares to which it is attached other than by a lease or tenancy or a contractual licence.
- 4.7 Owner to be responsible for acts or omissions of occupiers. Each Owner shall be responsible for and shall indemnify the Manager and the other Owners and occupiers of the Land and their licensees against all losses incurred by it or them as the direct or indirect result of the act or omission of himself or any occupier of the Unit which he has the Right to Occupy or their respective licensees or invitees or in any way owing to the overflow of water or escape of fire, smoke or fumes or any other emission therefrom.

5. ADDITIONAL RIGHTS

5.1 <u>First Owner</u>. The rights set out in Schedule 5 are excepted and reserved to the First Owner so long as it remains the beneficial owner of any part of the Land.

6. POWER OF ATTORNEY

- 6.1 Power. The Owners hereby jointly and severally and irrevocably appoint the First Owner as their agent and attorney and grant to the First Owner the power to do all things and to execute as their own act such deeds and to sign such documents as may be reasonably required for or incidental to the exercise of the First Owner's rights conferred by Clause 5.1 and Schedule 5 in accordance with the provisions of this Deed.
- 6.2 <u>Covenant in assignment</u>. An Owner (other than the First Owner) shall not be entitled to assign his Shares unless the assignment includes the following covenant:

"The Purchaser hereby covenants with the Vendor for itself and as agent of Senworld Investment Limited and its successors, assigns and attorneys (the "Relevant Owners" and each is individually referred to as a "Relevant Owner") to the intent that this covenant shall bind the Property and the owner or owners thereof for the time being and other person or persons deriving title under the Purchaser (each and all of whom including the Purchaser is and are hereinafter included in the expression the "Covenanting Purchaser") and shall enure for the benefit of Tuen Mun Town Lot No. 423 and the buildings thereon known as "The Bloomsway (滿名山)" (collectively, the "Land") and be enforceable by the Vendor and each Relevant Owner that:-

- the Covenanting Purchaser will notify the Manager (as defined in the Deed of Mutual Covenant and Management Agreement registered in the Land Registry by Memorial No. (the "Deed of Mutual Covenant")) in writing of any change of ownership of the Property within one month from the date of the Assignment in respect thereof;
- (b) the Covenanting Purchaser hereby acknowledges and confirms the rights conferred by Clause 5.1 and Schedule 5 of the Deed of Mutual Covenant (collectively, the "Additional Rights" and each an "Additional Right") and hereby covenants not to do or permit to be done anything which will affect the exercise of the Additional Rights by the Vendor or the Relevant Owners;
- (c) the Covenanting Purchaser hereby irrevocably appoints each Relevant Owner to be its agent and attorney and grants to each Relevant Owner, with full power of delegation, the full right, power and authority acting singly to do all things and to execute as its own act such deeds and to sign such documents as may be reasonably required for or incidental to the exercise of the Additional Rights granted to the Relevant Owner. If the Relevant Owner comprises more than one person, the Covenanting Purchaser hereby appoints such persons (such appointment shall be joint and several so that each of such persons may act singly or jointly with the other(s)) as its agents and attorneys

and grants to such persons, with full power of delegation, the full right, power and authority, whether acting singly or jointly with the other or any or all of the others to do all things and to execute, as the act of any of such person or the joint act of such person and the others or any or all of the others, as the case may be, such deeds and to sign such documents as may be reasonably required for or incidental to the exercise of the said rights:

- (d) the Covenanting Purchaser shall abide by the provisions in the Deed of Mutual Covenant to be observed and performed by an Owner (as defined in the Deed of Mutual Covenant);
- (e) the Covenanting Purchaser will at all times hereafter perform observe and comply with all the covenants by or on the part of the Purchaser contained in this Assignment; and
- in the event of the Covenanting Purchaser selling or otherwise disposing of the Property, the Covenanting Purchaser shall sell or otherwise dispose of the Property upon the condition that the purchaser or assignee thereof shall enter into the same binding covenants on terms similar in scope and extent as the covenants (a), (b), (c), (d) and (e) and this covenant (f) hereinbefore contained;

Provided That upon the Covenanting Purchaser complying with and performing the covenant (f) hereinbefore contained the Covenanting Purchaser shall not be liable for any breach of the aforesaid covenants (a), (b), (c), (d) and (e) which may happen after the Covenanting Purchaser shall have sold or otherwise disposed of the Property in respect whereof such purchaser or assignee shall have entered into such covenants similar in scope and extent as the covenants (a), (b), (c), (d), (e) and (f) as aforesaid."

7. APPOINTMENT OF MANAGER

7.1 Appointment of the Company as Manager. Subject to the provisions of the Ordinance, the parties (other than the Company) appoint the Company to undertake the management of the Land from (and inclusive of) the date of this Deed for an initial term of 2 years until terminated in accordance with this Clause 7, and the Company accepts such appointment.

7.2 <u>Termination of Manager's Appointment by the Manager or Owner's Committee.</u>

- (a) The appointment of the Manager may be terminated without compensation as follows:
 - (i) prior to the formation of the Owners' Corporation, at any time by service of not less than 3 calendar months' notice in writing to the Manager by the Owners' Committee following a resolution passed by a majority of the votes of the Owners voting either personally or by proxy in an Owners' meeting and supported by the Owners of not less than 50% of the Shares in aggregate (excluding the Shares allocated to the Common Parts); or

- (ii) by the Manager serving notice in accordance with Clause 7.2(b).
- (b) No resignation of the Manager shall take effect unless he has previously given not less than 3 months' notice in writing of his intention to resign:
 - (i) by sending such a notice to the Owners' Committee; or
 - (ii) where there is no Owners' Committee, by giving such a notice to each of the Owners and by displaying such a notice in a prominent place in the Development.
- (c) The notice referred to in Clause 7.2(b)(ii) may be given:
 - (i) by delivering it personally to the Owner; or
 - (ii) by sending it by post to the Owner at his last known address; or
 - (iii) by leaving it at the Owner's Unit or depositing it in the letter box for that Unit.
- (d) If the Manager's appointment is terminated or comes to an end by whatever reason, the Owners' Committee shall by a majority resolution appoint a substitute or new Manager and the provisions contained in this Clause 7 shall apply to the substitute or new Manager (other than the provisions relating to the initial term of 2 years). Until appointment of the substitute or new Manager, the Owners' Committee shall act as the Manager.

7.3 Termination of Manager's appointment by Owners' Corporation

- (a) Subject to Clause 7.3(d), at a general meeting convened for the purpose, an Owners' Corporation may, by a resolution:
 - (i) passed by a majority of the votes of the Owners voting either personally or by proxy; and
 - (ii) supported by the Owners of not less than 50% of the Shares in aggregate,

terminate by notice the Company's appointment without compensation.

- (b) A resolution under Clause 7.3(a) shall have effect only if:
 - (i) the notice of termination of appointment is in writing;
 - (ii) provision is made in the resolution for a period of not less than 3 months' notice or, in lieu of notice, provision is made for an agreement to be made with the Company for the payment to the Company of a sum equal to the amount of Manager's Remuneration which would have accrued to the Company during that period;

- (iii) the notice is accompanied by a copy of the resolution terminating the Company's appointment; and
- (iv) the notice and the copy of the resolution is given to the Company within 14 days after the date of the meeting.
- (c) The notice and the copy of the resolution referred to in Clause 7.3(b)(iv) may be given:
 - (i) by delivering them personally to the Company; or
 - (ii) by sending them by post to the Company at its last known address.
- (d) For the purposes of Clause 7.3(a):
 - (i) only the Owners of Shares who pay or who are liable to pay the Management Expenses relating to those Shares shall be entitled to vote;
 - (ii) the reference in Clause 7.3(a)(ii) to "the Owners of not less than 50% of the Shares in aggregate" shall be construed as a reference to the Owners of not less than 50% of the Shares in aggregate who are entitled to vote.
- (e) If a contract for the appointment of a Manager other than the Company contains no provision for the termination of the Manager's appointment, Clauses 7.3(a), (b), (c) and (d) apply to the termination of the Manager's appointment as they apply to the termination of the Company's appointment.
- (f) Clause 7.3(e) operates without prejudice to any other power there may be in a contract for the appointment of a Manager other than the Company to terminate the appointment of the Manager.
- (g) If a notice to terminate a Manager's appointment is given under this Clause 7.3:
 - (i) no appointment of a new Manager shall take effect unless the appointment is approved by a resolution of the Owners' Committee (if any); and
 - (ii) if no such appointment is approved under Clause 7.3(g)(i) by the time the notice expires, the Owners' Corporation may appoint another Manager and, if it does so, the Owners' Corporation shall have exclusive power to appoint any subsequent Manager.
- (h) If any person has given an undertaking in writing to, or has entered into an agreement with, the Government to manage or be responsible for the management of the Land, and the Owners' Corporation has appointed a Manager under Clause 7.3(g)(ii), the Owners' Corporation shall be deemed to have given to that person an instrument of indemnity under which the Owners'

Corporation shall be liable to indemnify that person in respect of any act or omission by the Manager appointed under Clause 7.3(g)(ii) that may otherwise render that person liable for a breach of that undertaking or agreement.

(i) This Clause 7.3 is subject to any notice relating to the Land that may be published by the Secretary for Home Affairs (or any other Government officer replacing him) under Section 34E(4) of the Ordinance but does not apply to any single manager referred to in that Section to the intent that this Clause 7.3 shall not apply if and for so long as the Secretary for Home Affairs (or any other Government officer replacing him) has made a notification that paragraph 7 of Schedule 7 of the Ordinance is not applying to the Development pursuant to Section 34E(4) of the Ordinance.

7.4 Obligations after Manager's appointment ends.

- (a) Subject to Clause 7.4(b), if the Manager's appointment ends for any reason, the Manager shall, as soon as practicable after its appointment ends, and in any event within 14 days of the date its appointment ends, deliver to the Owners' Committee (if any) or the new Manager appointed in its place any movable property in respect of the control, management and administration of the Land that is under the Manager's control or in the Manager's custody or possession, and that belongs to the Owners' Corporation (if any) or the Owners.
- (b) If the Manager's appointment ends for any reason, the Manager shall within two months of the date its appointment ends:
 - (i) prepare:
 - (1) an income and expenditure account for the period beginning with the commencement of the Financial Year in which the Manager's appointment ends and ending on the date the Manager's appointment ended; and
 - (2) a balance sheet as at the date the Manager's appointment ended,

and shall arrange for that account and balance sheet to be audited by an accountant or by some other independent auditor specified in a resolution of the Owners' Committee (if any) or, in the absence of any such specification, by such accountant or other independent auditor as may be chosen by the Manager; and

(ii) deliver to the Owners' Committee (if any) or the new Manager appointed in its place any books or records of account, papers, documents and other records which are required for the purposes of Clause 7.4(b)(i) and have not been delivered under Clause 7.4(a).

8. <u>DUTIES AND POWERS OF MANAGER</u>

- 8.1 General Management. The Manager shall manage the Land in a proper manner in accordance with this Deed (and shall for the avoidance of doubt exercise its power under paragraph 2 of Schedule 6 to take out and update the insurance as referred to in that paragraph) and subject always to the provisions of the Ordinance. Except as otherwise provided in this Deed, the Manager shall have the powers set out in Schedule 6 and the power to do anything else which it considers is necessary or expedient for the proper management of the Land.
- 8.2 <u>Manager's acts and decisions binding on Owners.</u> Subject to the provisions of the Ordinance, all acts and decisions of the Manager done or arrived at in accordance with this Deed shall bind the Owners.
- Manager not liable to Owners except in certain circumstances. The Manager, its employees, agents or contractors shall not be liable to any Owner or other person whomsoever for anything done or omitted in pursuance or purported pursuance of this Deed not being an act or omission involving criminal liability, dishonesty or negligence. Without limiting the generality of this, the Manager, its employees, agents or contractors shall not be liable for any liabilities arising directly or indirectly from:
 - (a) any defect in or failure or malfunction of any of the Common Parts or the Slope Structures;
 - (b) any failure, malfunction or suspension of the supply of water, gas, electricity or other utility services to, from or for the Land;
 - (c) fire, flood or the overflow or leakage of water;
 - (d) the activity of termites, cockroaches, rats, mice or other pests or vermin; or
 - (e) theft or burglary;

unless it can be shown that such liabilities were caused by an act or omission of the Manager, its employees, agents or contractors involving criminal liability, dishonesty or negligence.

- 8.4 <u>Limitation of Manager's power on improvements to Common Parts</u>. Except with the prior approval by a resolution of Owners at an Owners' meeting convened under this Deed, the Manager shall not carry out any improvements to the Common Parts which involve expenditure in excess of 10% of the current Budget.
- 8.5 <u>Works.</u> Notwithstanding anything in this Deed, the Manager shall not be under any liability to carry out any works (including those relating to the Slope Structures, which shall remain the responsibility of the Owners) if, having used all reasonable endeavours, the Manager has not been able to collect the costs of the required works from the Owners.

- 8.6 <u>Compliance with Land Grant.</u> The Manager shall, for so long as he remains to be the Manager, observe and comply with all provisions of the Land Grant applicable to the Common Parts.
- 8.7 <u>Communications among Owners.</u> The Manager shall consult (either generally or in any particular case) the Owners' Corporation at a general meeting of the Owners' Corporation and adopt the approach decided by the Owners' Corporation on the channels of communication among Owners on any business relating to the management of the Land.

9. MANAGER'S REMUNERATION

- 9.1 <u>Manager's Remuneration.</u> The Manager's Remuneration in a Financial Year shall be 10% of the total Management Expenses incurred in the Financial Year Provided That:
 - (a) such percentage may be varied with approval by a resolution of Owners at an Owners' meeting convened under this Deed;
 - (b) for the purpose of this Clause 9.1, Management Expenses shall not include:
 - (i) any capital expenditure or expenditure drawn out of the Special Fund (in this Clause 9.1, "Capital Expenditure") save to the extent that the same has been permitted by a resolution passed at an Owners' meeting convened under this Deed for inclusion for the purpose of calculating the Manager's Remuneration; and
 - (ii) the Manager's Remuneration; and
 - the Owners may by a resolution passed at an Owners' meeting convened under this Deed decide that a percentage lower than 10% shall, for the purpose of calculating the Manager's Remuneration, be applied to the Capital Expenditure included under Clause 9.1(b)(i).
- Manner of Payment. The Manager's Remuneration shall be paid to the Manager in advance on the first day of each month of the Financial Year concerned by deductions made by the Manager from the Monthly Management Fees collected from the Owners. Such deductions shall be in priority to all other payments to be made out of the Management Funds. The amount of each deduction shall be the amount which would be payable as Manager's Remuneration in the Financial Year if the Estimated Management Expenses were the actual Management Expenses incurred in the Financial Year divided by the total number of months in that Financial Year.
- 9.3 <u>Increase in monthly deduction.</u> If, as a result of a revision of the Budget in accordance with Clause 10.2(c) or the approval of a Budget, the amount of Estimated Management Expenses is increased, each deduction to be made by the Manager in the Financial Year under Clause 9.2 shall be increased by an amount which is the increase in the amount which would be payable as Manager's Remuneration in the Financial

Year if the Estimated Management Expenses were the actual Management Expenses incurred in the Financial Year as a result of such revision or approval of the Budget divided by the number of further deductions which the Manager is entitled to make in the Financial Year under Clause 9.2.

- 9.4 <u>Year-end adjustments.</u> If the total amount deducted under Clauses 9.2 and 9.3 by the Manager in a Financial Year:
 - (a) exceeds the amount of Manager's Remuneration calculated in accordance with Clause 9.1, the amount of the excess shall be set off against subsequent deductions to be made by the Manager until the whole excess has been set off; or
 - (b) falls short of the amount of Manager's Remuneration calculated in accordance with Clause 9.1, the Manager shall be entitled to make such deduction(s) from Monthly Management Fees collected from the Owners until the whole amount of the shortfall has been deducted.
- Other Expenses. The Manager's Remuneration shall be the net remuneration of the Manager for its services as Manager and shall not cover disbursements and expenses properly incurred by the Manager in performing its services under this Deed. Without limiting the generality of the foregoing, the Manager is not required to disburse or provide from the Manager's Remuneration the cost of providing any staff, facilities, accountancy services or other professional supervision for the Land, such cost shall be a direct charge on the Management Funds.

10. MANAGEMENT EXPENSES

- 10.1 <u>Management Expenses.</u> Management Expenses shall be the expenses, costs and charges necessarily and reasonably incurred in the management of the Land under this Deed including (without limitation) the following:
 - (a) the charges for the supply and consumption of fuel, oil, electricity, gas, water, telephone and other utility services serving the Common Parts;
 - (b) the payment of Government rent (if not apportioned) and all sums (other than the premium paid for the grant of the Land) payable under the Land Grant;
 - (c) the cost of employing staff involved with the management of the Land including staff uniform, salary, bonus, over-time pay, long service pay, medical and dental scheme payments and other benefits;
 - (d) legal, accounting, surveying and other professional fees properly incurred by the Manager in exercising or performing its powers and duties under this Deed, including but not limited to the costs of preparing annual accounts for the Owners and of having the same properly audited by an independent certified public accountant;

- (e) administrative expenses of the Manager relating specifically to the Manager exercising or carrying out its powers and duties under this Deed including (without limitation) costs for administrative support charged by the head office of the Manager, rent and other office overheads for the administration and management of the Land;
- (f) all charges, assessments, impositions and other outgoings in recurring nature payable by the Owners which are necessarily and reasonably incurred for the management in respect of the Common Parts (including the Recreational Facilities):
- (g) the cost of postage, stationery and other sundry items incurred by the Manager in connection with the management of the Development;
- (h) all expenses incurred in relation to the Slope Structures;
- (i) the Manager's Remuneration;
- (j) all expenses incurred in relation to operation of shuttle bus services which are provided to and used by the Owners and the residents of the Residential Units and their bona fide visitors only;
- (k) the premia payable for the insurance of the Common Parts against fire and other perils, third party and property owners' liability, employers' liability and other liabilities as the Manager deems fit;
- (l) the cost and expenses of maintaining the foundations, columns and other structures constructed or to be constructed for the support of the Development and such other areas or drains, nullahs, sewers, pipes, watermains and channels whether within or outside the Land that are required to be maintained under the Land Grant;
- (m) all cost and expenses in relation to the maintenance of Road Works (to the extent that the same have not been re-delivered to the Government in accordance with the Land Grant), the Mitigation and Stabilization Works and the Mitigation and Stabilization Outside Works in accordance with the Land Grant;
- (n) the costs of refuse collection, storage and disposal in respect of the Land and the Development; and
- (o) any other costs, charges and expenses reasonably and necessarily incurred by the Manager in the performance of any duty or in the exercise of any power under this Deed or under any sub-deed or sub-deeds of mutual covenant in respect of any part or parts of the Land and the Development.

10.2 Budget.

(a) In respect of each Financial Year, the Manager shall:

- (i) prepare a draft Budget setting out the proposed Management Expenses during the Financial Year;
- (ii) send a copy of the draft Budget to the Owners' Committee or, where there is no Owners' Committee, display a copy of the draft Budget in a prominent place in the Development, and cause it to remain so displayed for at least 7 consecutive days;
- (iii) send or display, as the case may be, with the copy of the draft Budget a notice inviting each Owner to send his comments on the draft Budget to the Manager within a period of 14 days from the date the draft Budget was sent to the Owners' Committee or first displayed;
- (iv) after the end of that period, prepare a Budget specifying the total proposed Management Expenses during the Financial Year; and
- (v) send a copy of the Budget to the Owners' Committee or, where there is no Owners' Committee, display a copy of the Budget in a prominent place in the Development, and cause it to remain so displayed for at least 7 consecutive days.
- (b) Where, in respect of a Financial Year, the Manager has not complied with Clause 10.2(a) before the start of that Financial Year, the proposed Management Expenses for that year shall:
 - (i) until the Manager has so complied, be deemed to be the same as the total amount of Management Expenses (if any) for the previous Financial Year; and
 - (ii) when the Manager has so complied, be the total proposed Management Expenses specified in the Budget for that Financial Year, and the amount that the Owners shall contribute towards the Management Expenses shall be calculated and adjusted accordingly.
- (c) Where a Budget has been sent or displayed in accordance with Clause 10.2(a)(v) and the Manager wishes to revise it, the Manager shall follow the same procedures in respect of the revised Budget as apply to the draft Budget and Budget by virtue of Clause 10.2(a).
- (d) Where a revised Budget is sent or displayed in accordance with Clause 10.2(c), the proposed Management Expenses for that Financial Year shall be the total Management Expenses or proposed Management Expenses specified in the revised Budget and the amount that the Owners shall contribute towards the Management Expenses shall be calculated and adjusted accordingly.
- (e) If there is an Owners' Corporation and, within a period of one month from the date that a Budget or revised Budget for a Financial Year is sent or first displayed in accordance with Clause 10.2(a) or (c), the Owners' Corporation decides, by a resolution of the Owners, to reject the Budget or revised Budget, as the case may be, the proposed Management Expenses for the Financial

Year shall, until another Budget or revised Budget is sent or displayed in accordance with Clause 10.2(a) or (c) and is not so rejected under this Clause 10.2(e), be deemed to be the same as the total amount of Management Expenses (if any) for the previous Financial Year, together with an amount not exceeding 10% of that total amount as the Manager may determine.

- (f) If any Owner requests in writing the Manager to supply him with a copy of any draft Budget, Budget or revised Budget, the Manager shall, on payment of a reasonable copying charge (which shall be credited to the Special Fund), supply a copy to that Owner.
- (g) The Budget shall set out the following parts of the proposed Management Expenses during the Financial Year in separate sections:
 - (i) Development Management Expenses;
 - (ii) Residential Management Expenses;
 - (iii) Platform 1 Towers Management Expenses;
 - (iv) Platform 1 Parking Management Expenses;
 - (v) Platform 2 Towers Management Expenses;
 - (vi) Platform 2 Parking Management Expenses;
 - (vii) Platform 3 Houses Management Expenses; and
 - (viii) Platform 3 Parking Management Expenses.

The Manager shall keep separate budgets for each of the sections set out above.

10.3 Payment of Monthly Management Fees.

- (a) Each Owner (except the First Owner) shall pay to the Manager the Advance Payment in respect of each Unit which he has the Right to Occupy on the date of the completion of the purchase of his Unit from the First Owner. For the avoidance of doubt, nothing in this Clause 10.3(a) shall imply that the First Owner is not obliged to pay the Monthly Management Fees in respect of a Unit which he has the Right to Occupy pursuant to Clause 10.3(b).
- (b) Each Owner (including the First Owner) shall in respect of each Unit which he has the Right to Occupy pay to the Manager in advance on the first day of each month (following the expiry of the period in respect of which any Advance Payment has been paid) the Monthly Management Fees and such Owner shall be personally liable to make such payments whether or not his Unit is vacant or occupied and whether it has been let or licensed or is occupied by the Owner himself.

- (c) The Monthly Management Fees payable by an Owner in respect of each Unit which he has the Right to Occupy in a Financial Year shall be the total contribution to the Estimated Management Expenses which the Owner is required to make under Clause 10.3(d) for the Unit concerned in that Financial Year divided by the total number of months in that Financial Year, plus the total amount of increases in Monthly Management Fees under Clause 10.3(h)(ii).
- (d) The contribution of an Owner to the Estimated Management Expenses for each Unit which he has the Right to Occupy shall be ascertained according to the following principles:
 - (i) The Estimated Development Management Expenses shall be apportioned between all Owners of the Units in proportion to the number of Management Shares held by them.
 - (ii) The Estimated Residential Management Expenses (including but not limited to the expenditure for the operation, maintenance, repair, cleaning, lighting and security of the Recreational Facilities, the loading and unloading spaces, the bicycle parking spaces and the Visitors' Parking Spaces) shall be apportioned between all Owners of the Residential Units in proportion to the number of Management Shares held by them.
 - (iii) The Estimated Platform 1 Towers Management Expenses shall be apportioned between all Owners of the Platform 1 Residential Units in proportion to the number of Management Shares held by them.
 - (iv) (1) The Owners of Platform 1 Parking Spaces shall contribute to 79.15% of the Estimated Platform 1 Parking Management Expenses in proportion to the number of Management Shares held by them.
 - (2) The Owners of the Residential Units shall contribute to 20.85% of the Estimated Platform 1 Parking Management Expenses in proportion to the number of Management Shares held by them.
 - (v) The Estimated Platform 2 Towers Management Expenses shall be apportioned between all Owners of the Platform 2 Flats in proportion to the number of Management Shares held by them.
 - (vi) (1) The Owners of Platform 2 Parking Spaces shall contribute to 69.48% of the Estimated Platform 2 Parking Management Expenses in proportion to the number of Management Shares held by them.
 - (2) The Owners of the Residential Units shall contribute to 20.66% of the Estimated Platform 2 Parking Management Expenses in proportion to the number of Management Shares held by them.

- (3) The Owners of the Platform 2 Houses shall contribute to 9.86% of the Estimated Platform 2 Parking Management Expenses in equal shares.
- (vii) The Estimated Platform 3 Houses Management Expenses shall be apportioned between all Owners of the Platform 3 Houses in proportion to the number of Management Shares held by them.
- (viii) (1) The Owners of Platform 3 Houses shall contribute to 96.24% of the Estimated Platform 3 Parking Management Expenses in proportion to the gross floor area of parking space(s) held with and forming part of their respective Platform 3 Houses as specified in Schedule 9.
 - (2) The Owners of the Residential Units shall contribute to 3.76% of the Estimated Platform 3 Parking Management Expenses in proportion to the number of Management Shares held by them.
- (e) If, during any period of time, the total Monthly Management Fees received by the Manager in respect of all the Units are insufficient to meet the Management Expenses, the Manager may require each Owner to make a contribution to such deficiency.
- (f) If, as a result of a revision of the Budget in accordance with Clause 10.2 or the approval of the Budget, the Estimated Management Expenses are increased, the Manager may require the Owners to contribute to the increase.
- (g) In ascertaining the contribution to be made by an Owner under Clause 10.3(e) or (f), the provisions of Clause 10.3(d) shall, mutatis mutandis, apply so that any part of the deficiency or increase determined by the Manager to be attributable to:
 - (i) the Development Common Parts, or expenses for the common benefit of the Owners, occupiers, licensees or invitees of different Units, or expenses not covered by Clauses 10.3(g)(ii) to (viii), shall be borne by the Owners in the proportion set out in Clause 10.3(d)(i);
 - (ii) the Residential Common Parts, or expenses for the common benefit of Owners, occupiers, licensees or invitees of different Residential Units (including but not limited to the expenditure for the operation, maintenance, repair, cleaning, lighting and security of the Recreational Facilities, the loading and unloading spaces, the bicycle parking spaces and the Visitors' Parking Spaces), shall be borne by the Owners of the Residential Units in the proportion set out in Clause 10.3(d)(ii);
 - (iii) the Platform 1 Towers Common Parts, or expenses for the common benefit of Owners, occupiers, licensees or invitees of different Platform 1 Residential Units, shall be borne by the Owners of the Platform 1 Residential Units in the proportion set out in Clause 10.3(d)(iii);

- (iv) the Platform 1 Parking Common Parts, or expenses for the common benefit of Owners, occupiers, licensees or invitees of different Platform 1 Parking Spaces, those Visitors' Parking Spaces in Platform 1, bicycle parking spaces in the Development and those loading and unloading spaces in Platform 1 of the Development, shall be borne by the Owners of the Platform 1 Parking Spaces and the Owners of the Residential Units in the proportion set out in Clause 10.3(d)(iv);
- (v) the Platform 2 Towers Common Parts, or expenses for the common benefit of Owners, occupiers, licensees or invitees of different Platform 2 Flats, shall be borne by the Owners of the Platform 2 Flats in the proportion set out in Clause 10.3(d)(v);
- (vi) the Platform 2 Parking Common Parts, or expenses for the common benefit of Owners, occupiers, licensees or invitees of different Platform 2 Parking Spaces, those Visitors' Parking Spaces in Platform 2, parking spaces held with and forming part of Platform 2 Houses and those loading and unloading spaces in Platform 2 of the Development, shall be borne by the Owners of the Platform 2 Parking Spaces, the Owners of the Residential Units and the Owners of the Platform 2 Houses in the proportion set out in Clause 10.3(d)(vi);
- (vii) the Platform 3 Houses Common Parts, or expenses for the common benefit of Owners, occupiers, licensees or invitees of different Platform 3 Houses, shall be borne by the Owners of the Platform 3 Houses in the proportion set out in Clause 10.3(d)(vii); and
- (viii) the Platform 3 Parking Common Parts, or expenses for the common benefit of Owners, occupiers, licensees or invitees of different parking spaces held with and forming part of a Platform 3 House and those Visitors' Parking Spaces in Platform 3, shall be borne by the Owners of the Platform 3 Houses and the Owners of the Residential Units in the proportion set out in Clause 10.3(d)(viii);
- (h) The contribution which an Owner is required to make under Clause 10.3(e) or (f) shall be made in such manner as the Manager may determine including:
 - (i) payment in one lump sum within 14 days of notification by the Manager; or
 - (ii) by increasing the Monthly Management Fees payable by the Owner by such amount and over such period as the Manager may determine.
- (i) If there is any surplus after payment of all the Management Expenses, such surplus shall be applied towards payment of future Management Expenses in the following manner:
 - (i) any part of the surplus attributable to contributions made by the Owners towards the Development Management Expenses or Estimated

Development Management Expenses shall be notionally credited to all the Units and be taken into account when preparing the section of future Budget(s) dealing with Development Management Expenses or used for covering Development Management Expenses or Estimated Development Management Expenses;

- (ii) any part of the surplus attributable to contributions made by the Owners of the Residential Units towards the Residential Management Expenses or Estimated Residential Management Expenses shall be notionally credited to all the Residential Units and be taken into account when preparing the section of future Budget(s) dealing with Residential Management Expenses or used for covering Residential Management Expenses;
- (iii) any part of the surplus attributable to contributions made by the Owners of the Platform 1 Residential Units towards the Platform 1 Towers Management Expenses or Estimated Platform 1 Towers Management Expenses shall be notionally credited to all the Platform 1 Residential Units and be taken into account when preparing the section of future Budget(s) dealing with Platform 1 Towers Management Expenses or used for covering Platform 1 Towers Management Expenses or Estimated Platform 1 Towers Management Expenses;
- (iv) any part of the surplus attributable to contributions made by the Owners of the Platform 1 Parking Spaces and the Owners of the Residential Units towards the Platform 1 Parking Management Expenses or Estimated Platform 1 Parking Management Expenses shall be notionally credited to all the Platform 1 Parking Spaces and the Residential Units and be taken into account when preparing the section of future Budget(s) dealing with Platform 1 Parking Management Expenses or used for covering Platform 1 Parking Management Expenses or Estimated Platform 1 Parking Management Expenses;
- (v) any part of the surplus attributable to contributions made by the Owners of the Platform 2 Flats towards the Platform 2 Towers Management Expenses or Estimated Platform 2 Towers Management Expenses shall be notionally credited to all the Platform 2 Flats and be taken into account when preparing the section of future Budget(s) dealing with Platform 2 Towers Management Expenses or used for covering Platform 2 Towers Management Expenses or Estimated Platform 2 Towers Management Expenses;
- (vi) any part of the surplus attributable to contributions made by the Owners of the Platform 2 Parking Spaces, the Owners of the Residential Units and the Owners of the Platform 2 Houses towards the Platform 2 Parking Management Expenses or Estimated Platform 2 Parking Management Expenses shall be notionally credited to all the Platform 2 Parking Spaces, the Residential Units and the Platform 2 Houses and be taken into account when preparing the section of future

Budget(s) dealing with Platform 2 Parking Management Expenses or used for covering Platform 2 Parking Management Expenses or Estimated Platform 2 Parking Management Expenses;

- (vii) any part of the surplus attributable to contributions made by the Owners of the Platform 3 Houses towards the Platform 3 Houses Management Expenses or Estimated Platform 3 Houses Management Expenses shall be notionally credited to all the Platform 3 Houses and be taken into account when preparing the section of future Budget(s) dealing with Platform 3 Houses Management Expenses or used for covering Platform 3 Houses Management Expenses or Estimated Platform 3 Houses Management Expenses; and
- (viii) any part of the surplus attributable to contributions made by the Owners of the Platform 3 Houses and the Owners of the Residential Units towards the Platform 3 Parking Management Expenses or Estimated Platform 3 Parking Management Expenses shall be notionally credited to all the Platform 3 Houses and the Residential Units and be taken into account when preparing the section of future Budget(s) dealing with Platform 3 Parking Management Expenses or used for covering Platform 3 Parking Management Expenses or Estimated Platform 3 Parking Management Expenses.

10.4 Special Fund.

10

- (a) The Manager shall establish and maintain as trustee for all Owners a Special Fund to provide for expenditure of a capital nature or of a kind not expected by the Manager to be incurred annually including expenses for the renovation, improvement and repair of the Common Parts, the purchase, setting up, replacement, improvement and addition of installations, systems, equipment, tools, plant and machineries for the Common Parts and the costs of relevant investigation works and professional services and the costs and expense of preparing the revised Schedule 7 and/or the revised W&I Maintenance Manual under Clause 14.11 (in this Clause 10.4, the "Non-Recurrent Expenditure").
- (b) Each Owner (except the First Owner) shall, in respect of each Unit which he has the Right to Occupy, pay to the Manager on the date of completion of the purchase of his Unit from the First Owner the Special Fund Initial Contribution in respect of that Unit as an initial payment to the Special Fund, unless the First Owner has already paid the Special Fund Initial Contribution in respect of that Unit under Clause 10.11.
- (c) (i) If there is an Owners' Corporation, the Owners' Corporation shall determine, by a resolution of the Owners, the amount to be contributed to the Special Fund by the Owners in any Financial Year and the time when those contributions shall be payable.
 - (ii) If there is no Owners' Corporation, each Owner shall pay to the Manager such amount of further periodic contribution to the Special Fund at such time as determined by a resolution of Owners at an

Owners' meeting convened under this Deed so as to maintain the Special Fund at an appropriate level.

- (d) All contributions to the Special Fund (including for the avoidance of doubt all Special Fund Initial Contributions) and all other amounts required by this Deed to be credited to the Special Fund shall be non-refundable and non-transferable.
- (e) The Manager shall open and maintain at a bank within the meaning of section 2 of the Banking Ordinance (Cap. 155) an interest bearing account. The title of the account shall be designated for the purposes of the Special Fund and the title of the account shall refer to the Special Fund for the Development and all monies received for and contributions to the Special Fund (including for the avoidance of doubt all Special Fund Initial Contributions) and all other amounts required by this Deed to be credited to the Special Fund shall be deposited by the Manager into the account. The Manager shall use such account exclusively for the purpose referred to in Clause 10.4(a).
- (f) Without prejudice to the generality of Clause 10.4(e), if there is an Owners' Corporation, the Manager shall open and maintain one or more segregated interest-bearing accounts, each of which shall be designated as a trust account or client account, for holding money received by the Manager from or on behalf of the Owners' Corporation in respect of the Special Fund.
- (g) The Manager shall display a document showing evidence of any account opened and maintained under Clause 10.4(e) or (f) in a prominent place in the Development.
- (h) The Manager shall without delay pay all money received by the Manager in respect of the Special Fund into the account opened and maintained under Clause 10.4(e) or, if there is an Owners' Corporation, the account or accounts opened and maintained under Clause 10.4(f).
- (i) Except in a situation considered by the Manager to be an emergency, no money shall be paid out of the Special Fund unless it is for a purpose approved by a resolution of the Owners' Committee (if any). The Manager shall not use the Special Fund for the payment of any outstanding Management Expenses arising from or in connection with the day-to-day management of the Land.
- (j) The Special Fund shall be notionally divided into the following parts, namely:
 - (i) "Special Fund (Platform 1 Towers)";
 - (ii) "Special Fund (Platform 1 Parking)";
 - (iii) "Special Fund (Platform 2 Towers)";
 - (iv) "Special Fund (Platform 2 Houses)";

- (v) "Special Fund (Platform 2 Parking)"; and
- (vi) "Special Fund (Platform 3 Houses)".
- (k) Contributions to the Special Fund (including for the avoidance of doubt all Special Fund Initial Contributions) made by:
 - (i) the Owners of the Platform 1 Residential Units shall be notionally credited to Special Fund (Platform 1 Towers);
 - (ii) the Owners of the Platform 1 Parking Spaces shall be notionally credited to Special Fund (Platform 1 Parking);
 - (iii) the Owners of the Platform 2 Flats shall be notionally credited to Special Fund (Platform 2 Towers);
 - (iv) the Owners of the Platform 2 Houses shall be notionally credited to Special Fund (Platform 2 Houses);
 - (v) the Owners of the Platform 2 Parking Spaces shall be notionally credited to Special Fund (Platform 2 Parking); and
 - (vi) the Owners of the Platform 3 Houses shall be notionally credited to Special Fund (Platform 3 Houses).
- (l) Funds notionally credited to each part of the Special Fund shall be applied as follows:
 - (i) Non-Recurrent Expenditure relating to the Development Common Parts, or which is for the common benefit of the Owners, occupiers, licensees or invitees of different Units or which is not covered by Clauses 10.4(1)(ii) to (viii), shall only be paid out of different parts of the Special Fund as follows:
 - (1) the amount to be paid out of Special Fund (Platform 1 Towers) shall be in such proportion to the total amount of such Non-Recurrent Expenditure which is the proportion that the Management Shares allocated to all Platform 1 Residential Units bears to the total number of Management Shares;
 - the amount to be paid out of Special Fund (Platform 1 Parking) shall be in such proportion to the total amount of such Non-Recurrent Expenditure which is the proportion that the Management Shares allocated to all Platform 1 Parking Spaces bears to the total number of Management Shares;
 - (3) the amount to be paid out of Special Fund (Platform 2 Towers) shall be in such proportion to the total amount of such Non-Recurrent Expenditure which is the proportion that the

Management Shares allocated to all Platform 2 Flats bears to the total number of Management Shares;

- the amount to be paid out of Special Fund (Platform 2 Houses) shall be in such proportion to the total amount of such Non-Recurrent Expenditure which is the proportion that the Management Shares allocated to all Platform 2 Houses bears to the total number of Management Shares;
- (5) the amount to be paid out of Special Fund (Platform 2 Parking) shall be in such proportion to the total amount of such Non-Recurrent Expenditure which is the proportion that the Management Shares allocated to all Platform 2 Parking Spaces bears to the total number of Management Shares;
- (6) the amount to be paid out of Special Fund (Platform 3 Houses) shall be in such proportion to the total amount of such Non-Recurrent Expenditure which is the proportion that the Management Shares allocated to all Platform 3 Houses bears to the total number of Management Shares;
- (ii) Non-Recurrent Expenditure relating to the Residential Common Parts, or which is for the common benefit of Owners, occupiers, licensees or invitees of different Residential Units shall only be paid out of different parts of the Special Fund as follows:
 - (1) the amount to be paid out of Special Fund (Platform 1 Towers) shall be in such proportion to the total amount of such Non-Recurrent Expenditure which is the proportion that the Management Shares allocated to all Platform 1 Residential Units bears to the total number of Management Shares allocated to all Residential Units;
 - the amount to be paid out of Special Fund (Platform 2 Towers) shall be in such proportion to the total amount of such Non-Recurrent Expenditure which is the proportion that the Management Shares allocated to all Platform 2 Flats bears to the total number of Management Shares allocated to all Residential Units;
 - (3) the amount to be paid out of Special Fund (Platform 2 Houses) shall be in such proportion to the total amount of such Non-Recurrent Expenditure which is the proportion that the Management Shares allocated to all Platform 2 Houses bears to the total number of Management Shares allocated to all Residential Units;
 - (4) the amount to be paid out of Special Fund (Platform 3 Houses) shall be in such proportion to the total amount of such Non-Recurrent Expenditure which is the proportion that the

Management Shares allocated to all Platform 3 Houses bears to the total number of Management Shares allocated to all Residential Units;

- (iii) Non-Recurrent Expenditure relating to Platform 1 Towers Common Parts, or which is for the common benefit of Owners, occupiers, licensees or invitees of different Platform 1 Residential Units, shall only be paid out of Special Fund (Platform 1 Towers).
- (iv) Non-Recurrent Expenditure relating to the Platform 1 Parking Common Parts, or which is for the common benefit of Owners, occupiers, licensees or invitees of different Platform 1 Parking Spaces, those Visitors' Parking Spaces in Platform 1, bicycle parking spaces in the Development and those loading and unloading spaces in Platform 1 of the Development shall only be paid out of different parts of the Special Fund as follows:
 - (1) an amount equal to 79.15% of such Non-Recurrent Expenditure shall be paid out of Special Fund (Platform 1 Parking); and
 - (2) an amount equal to 20.85% of such Non-Recurrent Expenditure shall be paid out of different parts of the Special Fund as follows:
 - (A) the amount to be paid out of Special Fund (Platform 1 Towers) shall be in such proportion to that percentage of such Non-Recurrent Expenditure which is the proportion that the Management Shares allocated to all Platform 1 Residential Units bears to the total number of Management Shares allocated to all Residential Units;
 - (B) the amount to be paid out of Special Fund (Platform 2 Towers) shall be in such proportion to that percentage of such Non-Recurrent Expenditure which is the proportion that the Management Shares allocated to all Platform 2 Flats bears to the total number of Management Shares allocated to all Residential Units;
 - (C) the amount to be paid out of Special Fund (Platform 2 Houses) shall be in such proportion to that percentage of such Non-Recurrent Expenditure which is the proportion that the Management Shares allocated to all Platform 2 Houses bears to the total number of Management Shares allocated to all Residential Units; and
 - (D) the amount to be paid out of Special Fund (Platform 3 Houses) shall be in such proportion to that percentage of such Non-Recurrent Expenditure which is the proportion that the Management Shares allocated to all Platform 3

Houses bears to the total number of Management Shares allocated to all Residential Units.

- (v) Non-Recurrent Expenditure relating to the Platform 2 Towers Common Parts, or which is for the common benefit of Owners, occupiers, licensees or invitees of different Platform 2 Flats shall only be paid out of Special Fund (Platform 2 Towers).
- (vi) Non-Recurrent Expenditure relating to Platform 2 Parking Common Parts, or which is for the common benefit of Owners, occupiers, licensees or invitees of different Platform 2 Parking Spaces, those Visitors' Parking Spaces in Platform 2, parking spaces held with and forming part of Platform 2 Houses and those loading and unloading spaces in Platform 2 of the Development, shall only be paid out of different parts of the Special Fund as follows:
 - an amount equal to 69.48% of such Non-Recurrent Expenditure shall be paid out of Special Fund (Platform 2 Parking); and
 - an amount equal to 20.66% of such Non-Recurrent Expenditure shall be paid out of different parts of the Special Fund as follows:
 - (A) the amount to be paid out of Special Fund (Platform 1 Towers) shall be in such proportion to that percentage of such Non-Recurrent Expenditure which is the proportion that the Management Shares allocated to all Platform 1 Residential Units bears to the total number of Management Shares allocated to all Residential Units;
 - (B) the amount to be paid out of Special Fund (Platform 2 Towers) shall be in such proportion to that percentage of such Non-Recurrent Expenditure which is the proportion that the Management Shares allocated to all Platform 2 Flats bears to the total number of Management Shares allocated to all Residential Units;
 - (C) the amount to be paid out of Special Fund (Platform 2 Houses) shall be in such proportion to that percentage of such Non-Recurrent Expenditure which is the proportion that the Management Shares allocated to all Platform 2 Houses bears to the total number of Management Shares allocated to all Residential Units; and
 - (D) the amount to be paid out of Special Fund (Platform 3 Houses) shall be in such proportion to that percentage of such Non-Recurrent Expenditure which is the proportion that the Management Shares allocated to all Platform 3 Houses bears to the total number of Management Shares allocated to all Residential Units; and

- (3) an amount equal to 9.86% of such Non-Recurrent Expenditure shall be paid out of Special Fund (Platform 2 Houses).
- (vii) Non-Recurrent Expenditure relating to the Platform 3 Houses Common Parts, or which is for the common benefit of Owners, occupiers, licensees or invitees of different Platform 3 Houses shall only be paid out of Special Fund (Platform 3 Houses).
- (viii) Non-Recurrent Expenditure relating to Platform 3 Parking Common Parts, or which is for the common benefit of Owners, occupiers, licensees or invitees of different parking spaces held with and forming part of a Platform 3 House and those Visitors' Parking Spaces in Platform 3, shall only be paid out of different parts of the Special Fund as follows:
 - (1) an amount equal to 96.24% of such Non-Recurrent Expenditure shall be paid out of Special Fund (Platform 3 Houses); and
 - (2) an amount equal to 3.76% of such Non-Recurrent Expenditure shall be paid out of different parts of the Special Fund as follows:
 - (A) the amount to be paid out of Special Fund (Platform 1 Towers) shall be in such proportion to that percentage of such Non-Recurrent Expenditure which is the proportion that the Management Shares allocated to all Platform 1 Residential Units bears to the total number of Management Shares allocated to all Residential Units;
 - (B) the amount to be paid out of Special Fund (Platform 2 Towers) shall be in such proportion to that percentage of such Non-Recurrent Expenditure which is the proportion that the Management Shares allocated to all Platform 2 Flats bears to the total number of Management Shares allocated to all Residential Units;
 - (C) the amount to be paid out of Special Fund (Platform 2 Houses) shall be in such proportion to that percentage of such Non-Recurrent Expenditure which is the proportion that the Management Shares allocated to all Platform 2 Houses bears to the total number of Management Shares allocated to all Residential Units; and
 - (D) the amount to be paid out of Special Fund (Platform 3 Houses) shall be in such proportion to that percentage of such Non-Recurrent Expenditure which is the proportion that the Management Shares allocated to all Platform 3 Houses bears to the total number of Management Shares allocated to all Residential Units.

- (m) Unless otherwise specifically provided in this Deed, where any provision of this Deed requires any amount to be credited to the Special Fund, the following provisions shall apply:
 - (i) where the amount is received in relation to the Development Common Parts (including any approval or consent given in relation thereto under this Deed or the Ordinance):
 - (1) the sum to be credited to the Special Fund (Platform 1 Towers) shall be in such proportion referred to in Clause 10.4(l)(i)(1) to the amount received;
 - (2) the sum to be credited to the Special Fund (Platform 1 Parking) shall be in such proportion referred to in Clause 10.4(l)(i)(2) to the amount received;
 - (3) the sum to be credited to the Special Fund (Platform 2 Towers) shall be in such proportion referred to in Clause 10.4(1)(i)(3) to the amount received;
 - (4) the sum to be credited to the Special Fund (Platform 2 Houses) shall be in such proportion referred to in Clause 10.4(l)(i)(4) to the amount received;
 - (5) the sum to be credited to the Special Fund (Platform 2 Parking) shall be in such proportion referred to in Clause 10.4(l)(i)(5) to the amount received; and
 - (6) the sum to be credited to the Special Fund (Platform 3 Houses) shall be in such proportion referred to in Clause 10.4(l)(i)(6) to the amount received:
 - (ii) where the amount is received in relation to the Residential Common Parts (including any approval or consent given in relation thereto under this Deed or the Ordinance):
 - (1) the sum to be credited to the Special Fund (Platform 1 Towers) shall be in such proportion referred to in Clause 10.4(l)(ii)(1) to the amount received;
 - (2) the sum to be credited to the Special Fund (Platform 2 Towers) shall be in such proportion referred to in Clause 10.4(1)(ii)(2) to the amount received;
 - (3) the sum to be credited to the Special Fund (Platform 2 Houses) shall be in such proportion referred to in Clause 10.4(1)(ii)(3) to the amount received; and

- (4) the sum to be credited to the Special Fund (Platform 3 Houses) shall be in such proportion referred to in Clause 10.4(1)(ii)(4) to the amount received;
- (iii) where the amount is received in relation to the Platform 1 Towers Common Parts (including any approval or consent given in relation thereto under this Deed or the Ordinance), the amount shall be credited to Special Fund (Platform 1 Towers);
- (iv) where the amount is received in relation to the Platform 1 Parking Common Parts (including any approval or consent given in relation thereto under this Deed or the Ordinance):-
 - (1) 79.15% of the amount shall be credited to Special Fund (Platform 1 Parking); and
 - (2) 20.85% of the amount shall be credited to the different parts of the Special Fund in such proportions referred to in Clause 10.4(1)(iv)(2);
- (v) where the amount is received in relation to the Platform 2 Towers Common Parts (including any approval or consent given in relation thereto under this Deed or the Ordinance), the amount shall be credited to Special Fund (Platform 2 Towers);
- (vi) where the amount is received in relation to the Platform 2 Parking Common Parts (including any approval or consent given in relation thereto under this Deed or the Ordinance):-
 - (1) 69.48% of the amount shall be credited to the Special Fund (Platform 2 Parking);
 - (2) 20.66% of the amount shall be credited to the different parts of the Special Fund in such proportions referred to in Clause 10.4(1)(vi)(2); and
 - (3) 9.86% of the amount shall be credited to Special Fund (Platform 2 Houses);
- (vii) where the amount is received in relation to the Platform 3 Houses Common Parts (including any approval or consent given in relation thereto under this Deed or the Ordinance), the amount shall be credited to Special Fund (Platform 3 Houses); and
- (viii) where the amount is received in relation to the Platform 3 Parking Common Parts (including any approval or consent given in relation thereto under this Deed or the Ordinance):-
 - (1) 96.24% of the amount shall be credited to the Special Fund (Platform 3 Houses);

(2) 3.76% of the amount shall be credited to the different parts of the Special Fund in such proportions referred to in Clause 10.4(1)(viii)(2).

10.5 Management Fees Deposits and Common Utilities Deposits.

- (a) (i) Each Owner (except the First Owner) shall, in respect of each Unit which he has the Right to Occupy, pay to the Manager on the date of completion of the purchase of his Unit from the First Owner the Management Fees Deposit in respect of that Unit as security for the due payment of all Monthly Management Fees and other amounts payable by him under this Deed, unless the First Owner has already paid the Management Fees Deposit of that Unit under Clause 10.11. The Management Fees Deposit shall (subject to Clause 10.6) be non-refundable and shall not be set off by the Owner against Monthly Management Fees or any other amounts payable by him under this Deed.
 - (ii) As at the date of this Deed, if the First Owner has contributed to the Common Utilities Deposits in full and it is contemplated under any sale and purchase agreement of a Unit entered into or to be entered into by a purchaser and the First Owner that the First Owner will be reimbursed a due proportion of the Common Utilities Deposits by that purchaser, such due portion of Common Utilities Deposits (which shall (subject to Clause 10.6) be non-refundable but transferrable) being in the same proportion that the number of Management Shares allocated to that Unit bears to the total number of Management Shares Provided That:
 - (1) an Owner shall not be required to contribute towards any such deposit payable in respect of any category of Common Parts for the Estimated Management Expenses of which the Owner is not liable to make any contribution under Clause 10.3(d); and
 - (2) a contribution to be made by an Owner towards any such deposit payable in respect of any category of the Common Parts for the Estimated Management Expenses of which the Owner is liable to make a contribution under Clause 10.3(d) shall be in the same proportion that the number of Management Shares allocated to his Unit bears to the total number of Management Shares allocated to such of the Units the respective Owners of which are liable to make a contribution under Clause 10.3(d) towards the Estimated Management Expenses of that category of Common Parts.
- (b) The Manager shall have the right to set off the Management Fees Deposit paid by an Owner against any sum of whatever nature which is payable by such Owner to the Manager under or in relation to this Deed. Notwithstanding the above, the Manager shall not be obliged to exercise the right of set-off and an

Owner shall have no right to require the Manager to exercise the right of set-off, by way of mitigation of loss or otherwise, before pursuing other rights and remedies available to the Manager.

- (c) If at any time the Management Fees Deposit or the Common Utilities Deposits are disbursed in whole or in part or the amount of the Monthly Management Fees or the water, electricity, gas or other utilities deposit in respect of the Common Parts are increased, each Owner shall on the first day of the next month following demand by the Manager pay to the Manager in addition to the Monthly Management Fees:
 - (i) in the case of the Management Fees Deposit having been disbursed, an additional sum sufficient to replace the sum so disbursed;
 - (ii) in the case of the Common Utilities Deposits having been disbursed, a due proportion (ascertained according to Clause 10.5(a)(ii)(2)) of the amount so disbursed;
 - (iii) in the case of an increase of Management Fees Deposit following an increase in the Monthly Management Fees, 3 times the amount of such increase (and in any event the Management Fees Deposit after such an increase shall not be more than 25% of the amount of Estimated Management Expenses of the Financial Year concerned); or
 - (iv) in the case of an increase in any water, electricity or (if any) gas deposit in respect of the Common Parts, a due proportion (ascertained according to Clause 10.5(a)(ii)(2)) of the increase.

10.6 Owners' interest in Management Funds.

21

- (a) Subject to Clauses 10.6(b) and (c), upon any person ceasing to be the Owner of any Share he shall in respect of that Share cease to have any interest in the Management Funds to the intent that the Management Funds shall be held and applied for the management of the Land irrespective of changes in ownership of the Shares and the Management Fees Deposit and the due portion of Common Utilities Deposits in respect of a Unit shall be transferred into the name of the new Owner of the relevant Shares.
- (b) Upon the Land reverting to the Government, any balance of the Management Funds shall be divided between the Owners (immediately prior to such reversion in proportion to the Management Shares allocated to their respective Units) Provided That:
 - (i) any surplus which is notionally credited to a particular category of Units under Clause 10.3(i) shall be divided among the then Owners of that category of Units in proportion to the Management Shares respectively allocated to the Units concerned.
 - (ii) different parts of the Special Fund (or the balance thereof) referred to in Clauses 10.4(j)(i) to (vi) shall be divided among the then Owners of

each category of Units respectively referred to in Clauses 10.4(k)(i) to (vi) in proportion to the Management Shares respectively allocated to the Units of the category concerned;

- (iii) Management Fees Deposit and Common Utilities Deposit paid in respect of a Unit (or the balance thereof) shall be refunded to the then Owner of the Unit; and
- (iv) subject to Clauses 10.7(b) to (e), Debris Removal Charges (or the balance thereof) paid by Owners of the Residential Units shall be divided among the then Owners of the Residential Units in proportion to the Management Shares respectively allocated to the Residential Units.
- (c) In the case of an extinguishment of rights and obligations under Clause 13, a part of the balance of the Management Funds which is proportionate to the proportion borne by the Management Shares allocated to the Damaged Part (as defined in Clause 13.1) to the total number of Management Shares shall be divided between the Owners whose rights and obligations are extinguished under Clause 13 in proportion to the Management Shares allocated to their respective Units comprised in the Damaged Part Provided That the then Owner of each Unit in the Damaged Part shall be entitled to the payments which he would be entitled under Clauses 10.6(b)(i) to (iv) upon the Land reverting to the Government.

10.7 Debris Removal Charge.

- (a) the Owner of a Residential Unit (except the First Owner) shall (unless the First Owner has already paid the Debris Removal Charge of that Residential Unit under Clause 10.11), in respect of each Residential Unit which he has the Right to Occupy, pay to the Manager on the date of completion of the purchase of his Residential Unit from the First Owner the Debris Removal Charge, which shall be non-refundable and non-transferable. The Owner of a Unit other than a Residential Unit shall have no obligation to pay any Debris Removal Charge.
- (b) Any monies paid as Debris Removal Charge by the Owner of a Platform 1 Residential Unit not used for debris collection or removal shall be paid into Special Fund (Platform 1 Towers).
- (c) Any monies paid as Debris Removal Charge by the Owner of a Platform 2 Flat not used for debris collection or removal shall be paid into Special Fund (Platform 2 Towers).
- (d) Any monies paid as Debris Removal Charge by the Owner of a Platform 2 House not used for debris collection or removal shall be paid into Special Fund (Platform 2 Houses).

- (e) Any monies paid as Debris Removal Charge by the Owner of a Platform 3 House not used for debris collection or removal shall be paid into Special Fund (Platform 3 Houses).
- Manager's discretion in respect of contributions. Notwithstanding anything contained in this Deed, the Manager shall be entitled to (acting reasonably) determine that an item of Management Expenses shall be paid by the Owner or Owners of the part or parts of the Land for which such item has been or will be incurred to the exclusion of all other Owners if:
 - (a) the item of Management Expenses is not covered by insurance; and
 - (b) the Manager is of the opinion that:
 - (i) it is attributable to any particular part or parts of the Land; and
 - (ii) Owners of other parts of the Land do not and will not receive any material benefit from it;

Provided That where the item of Management Expenses is to be borne by more than one Owner, the Manager may also (acting reasonably) determine the contribution to be made by each of such Owners to the item of Management Expenses.

- 10.9 <u>Notional credits.</u> Unless otherwise provided by this Deed, any income or receipt of whatever nature arising or which may arise from or is attributable to the Common Parts shall, in so far as it arises or will arise from or is attributable to:
 - (a) the Development Common Parts, be notionally credited to all the Units and be taken into account when preparing the section of future Budget(s) dealing with Development Management Expenses or used for covering Development Management Expenses;
 - (b) the Residential Common Parts, be notionally credited to all the Residential Units and be taken into account when preparing the section of future Budget(s) dealing with Residential Management Expenses or used for covering Residential Management Expenses or Estimated Residential Management Expenses;
 - (c) the Platform 1 Towers Common Parts, be notionally credited to all the Platform 1 Residential Units and be taken into account when preparing the section of future Budget(s) dealing with Platform 1 Towers Management Expenses or used for covering Platform 1 Towers Management Expenses or Estimated Platform 1 Towers Management Expenses;
 - (d) the Platform 1 Parking Common Parts, be notionally credited to all the Platform 1 Parking Spaces, those Visitors' Parking Spaces in Platform 1, bicycle parking spaces in the Development and those loading and unloading spaces in Platform 1 of the Development and be taken into account when preparing the section of future Budget(s) dealing with Platform 1 Parking

Management Expenses or used for covering Platform 1 Parking Management Expenses or Estimated Platform 1 Parking Management Expenses;

- (e) the Platform 2 Towers Common Parts, be notionally credited to all the Platform 2 Flats and be taken into account when preparing the section of future Budget(s) dealing with Platform 2 Towers Management Expenses or used for covering Platform 2 Towers Management Expenses or Estimated Platform 2 Towers Management Expenses;
- (f) the Platform 2 Parking Common Parts, be notionally credited to all the Platform 2 Parking Spaces, those Visitors' Parking Spaces in Platform 2, Platform 2 Houses and those loading and unloading spaces in Platform 2 of the Development and be taken into account when preparing the section of future Budget(s) dealing with Platform 2 Parking Management Expenses or used for covering Platform 2 Parking Management Expenses or Estimated Platform 2 Parking Management Expenses;
- (g) the Platform 3 Houses Common Parts, be notionally credited to all the Platform 3 Houses and be taken into account when preparing the section of future Budget(s) dealing with Platform 3 Houses Management Expenses or used for covering Platform 3 Houses Management Expenses or Estimated Platform 3 Houses Management Expenses; and
- (h) the Platform 3 Parking Common Parts, be notionally credited to all the Platform 3 Houses and those Visitors' Parking Spaces in Platform 3 and be taken into account when preparing the section of future Budget(s) dealing with Platform 3 Parking Management Expenses or used for covering Platform 3 Parking Management Expenses or Estimated Platform 3 Parking Management Expenses.

10.10 Contracts entered into by Manager.

- (a) Subject to Clauses 10.10(b) and 10.10(c), the Manager shall not enter into any contract for the procurement of any supplies, goods or services the value of which exceeds or is likely to exceed the sum of HK\$200,000 or such other sum in substitution therefor as the Secretary for Home Affairs may specify by notice in the Gazette unless—
 - (i) the supplies, goods or services are procured by invitation to tender; and
 - (ii) the procurement complies with the Code of Practice referred to in Section 20A(1) of the Ordinance.
- (b) Subject to Clause 10.10(c), the Manager shall not enter into any contract for the procurement of any supplies, goods or services the value of which exceeds or is likely to exceed a sum which is equivalent to 20% of the Budget or such other percentage in substitution therefor as the Secretary for Home Affairs may specify by notice in the Gazette unless—
 - (i) if there is an Owners' Corporation—

- (1) the supplies, goods or services are procured by invitation to tender;
- the procurement complies with the Code of Practice referred to in Section 20A(1) of the Ordinance; and
- (3) whether a tender submitted for the purpose is accepted or not is decided by a resolution of the Owners passed at a general meeting of the Owners' Corporation, and the contract is entered into with the successful tenderer; or

(ii) if there is no Owners' Corporation—

- (1) the supplies, goods or services are procured by invitation to tender;
- (2) the procurement complies with the Code of Practice referred to in Section 20A(1) of the Ordinance; and
- (3) whether a tender submitted for the purpose is accepted or not is decided by a resolution of the Owners passed at a meeting of Owners convened and conducted in accordance with this Deed, and the contract is entered into with the successful tenderer.
- (c) Clauses 10.10(a) and (b) do not apply to any supplies, goods or services which but for this Clause 10.10(c) would be required to be procured by invitation to tender (referred to in this Clause 10.10(c) as "relevant supplies, goods or services")—
 - (i) where there is an Owners' Corporation, if—
 - (1) the relevant supplies, goods or services are of the same type as any supplies, goods or services which are for the time being supplied to the Owners' Corporation by a supplier; and
 - (2) the Owners' Corporation decides by a resolution of the Owners passed at a general meeting of the Owners' Corporation that the relevant supplies, goods or services shall be procured from that supplier on such terms and conditions as specified in the resolution, instead of by invitation to tender; or
 - (ii) where there is no Owners' Corporation, if—
 - (1) the relevant supplies, goods or services are of the same type as any supplies, goods or services which are for the time being supplied to the Owners by a supplier; and
 - (2) the Owners decide by a resolution of the Owners passed at a meeting of Owners convened and conducted in accordance with

this Deed that the relevant supplies, goods or services shall be procured from that supplier on such terms and conditions as specified in the resolution, instead of by invitation to tender.

- 10.11 <u>Shares held by First Owner</u>. If the First Owner remains the Owner of the Shares allocated to any Unit in a part of the Development the construction of which has been completed and which remains unsold 3 months after:
 - (a) the execution of this Deed; or
 - (b) the date when the First Owner is in a position validly to assign such Shares (i.e. when the consent to assign or certificate of compliance has been issued);

whichever is the later, the First Owner shall, upon the expiry of the said three-month period, pay to the Manager the Special Fund Initial Contribution, the Management Fees Deposit and (if payable) the Debris Removal Charge in respect of that Unit.

10.12 Interest and Collection Charge on late payment.

- (a) If any Owner fails to pay the Manager any amount payable under this Deed within 30 days of demand, he shall pay to the Manager:
 - (i) interest at 2% per annum above the prime rate from time to time specified by The Hongkong and Shanghai Banking Corporation Limited in respect of any payment in arrears from and including the due date to and including the date of payment; and
 - (ii) a collection charge not exceeding 10% of the amount due to cover the cost (in addition to legal costs (on a solicitor and own client basis) of proceedings involved in recovering them) of the extra work occasioned by the default.
- (b) (i) All monies paid to the Manager by way of interest and collection charges by the Owner of any Platform 1 Residential Unit shall be credited to the Special Fund (Platform 1 Towers).
 - (ii) All monies paid to the Manager by way of interest and collection charges by the Owner of any Platform 1 Parking Space shall be credited to the Special Fund (Platform 1 Parking).
 - (iii) All monies paid to the Manager by way of interest and collection charges by the Owner of any Platform 2 House shall be credited to the Special Fund (Platform 2 Houses).
 - (iv) All monies paid to the Manager by way of interest and collection charges by the Owner of any Platform 2 Flat shall be credited to the Special Fund (Platform 2 Towers).

- (v) All monies paid to the Manager by way of interest and collection charges by the Owner of any Platform 2 Parking Space shall be credited to the Special Fund (Platform 2 Parking).
- (vi) All monies paid to the Manager by way of interest and collection charges by the Owner of any Platform 3 House shall be credited to the Special Fund (Platform 3 Houses).

10.13 Civil action taken by Manager.

- (a) All amounts which are due and payable by any Owner under this Deed (including amounts payable to the Manager under an indemnity contained in this Deed) together with interest and the collection charges as provided in Clause 10.12, all damages for any breach of this Deed and all legal costs (on a solicitor and own client basis) and other expenses (on a full indemnity basis) incurred in recovering or attempting to recover the same (whether by legal proceedings or otherwise) shall be recoverable by civil action at the suit of the Manager in its own name and/or as agent for the Owners.
- (b) In any action taken in accordance with Clause 10.13(a), the Manager is hereby authorised to act as the agent for and on behalf of the Owners and no Owner sued under this Deed shall be entitled to raise any defence of want of authority or take objection to the right of the Manager as plaintiff to sue for or to recover such amounts as are due.

10.14 Registration of Charge against Shares of defaulting Owner.

- (a) Any sum payable by an Owner under this Deed or adjudged by a court of law to be payable by an Owner to the Manager as manager of the Land, whether for a breach of this Deed or otherwise, including (without limitation) damages, interests, costs, expenses and collection charges, which has become due and remains outstanding for more than 30 days from and including the date on which they become payable, shall stand charged on the Share and the attached Right to Occupy of the defaulting Owner together with all legal costs (on a solicitor and own client basis) incurred in registering and enforcing the charge mentioned below.
- (b) The Manager shall be entitled (without prejudice to any other remedy under this Deed) to register a memorial of such charge in the Land Registry against the Unit of the defaulting Owner. Such charge shall remain valid and enforceable, notwithstanding that judgment has been obtained for the amount thereof, until such judgment has been satisfied.
- 10.15 Order for sale. Any charge registered under Clause 10.14(b) shall be enforceable as an equitable charge by action at the suit of the Manager for an order for sale of the Share of the defaulting Owner together with the attached Right to Occupy and Clause 10.13 shall apply equally to any such action.

10.16 Keeping of accounts.

- (a) The Manager shall maintain proper books or records of account and other financial records and shall keep all bills, invoices, vouchers, receipts and other documents referred to in those books and records for at least 6 years. The Manager shall keep separate management accounts for:
 - (i) the Development Common Parts and the Development Management Expenses;
 - (ii) the Residential Common Parts and the Residential Management Expenses;
 - (iii) the Platform 1 Towers Common Parts and the Platform 1 Towers Management Expenses;
 - (iv) the Platform 1 Parking Common Parts and the Platform 1 Parking Management Expenses;
 - (v) the Platform 2 Towers Common Parts and the Platform 2 Towers Management Expenses;
 - (vi) the Platform 2 Parking Common Parts and the Platform 2 Parking Management Expenses;
 - (vii) the Platform 3 Houses Common Parts and the Platform 3 Houses Management Expenses; and
 - (viii) the Platform 3 Parking Common Parts and the Platform 3 Parking Management Expenses;
- (b) Within one month after each consecutive period of 3 months, or such shorter period as the Manager may select, the Manager shall prepare a summary of income and expenditure and a balance sheet in respect of that period, display a copy of the summary and balance sheet in a prominent place in the Development, and cause it to remain so displayed for at least 7 consecutive days.
- (c) Within 2 months after the end of each Financial Year, the Manager shall prepare an income and expenditure account and balance sheet for that year, display a copy of the income and expenditure account and balance sheet in a prominent place in the Development, and cause it to remain so displayed for at least 7 consecutive days.
- (d) Each income and expenditure account and balance sheet shall include details of the Special Fund and an estimate of the time when there will be a need to draw on that Fund, and the amount of money that will be then needed.

- (e) Prior to the formation of the Owners' Corporation, if the Owners at an Owners' meeting convened under this Deed decide that any income and expenditure account and balance sheet for a Financial Year should be audited by an independent auditor of their choice, the Manager shall without delay arrange for such an audit to be carried out by that auditor.
- (f) If there is an Owners' Corporation and the Owners' Corporation decides, by a resolution of the Owners, that any income and expenditure account and balance sheet should be audited by an accountant or by some other independent auditor as may be specified in that resolution, the Manager shall without delay arrange for such an audit to be carried out by that person and:
 - (i) permit any Owner, at any reasonable time, to inspect the audited income and expenditure account and balance sheet and the report made by the accountant or auditor in respect of the income and expenditure account and balance sheet; and
 - (ii) on payment of a reasonable copying charge, supply any Owner with a copy of the audited income and expenditure account and balance sheet, or the report made by the accountant or auditor in respect of the income and expenditure account and balance sheet, or both, as requested by the Owner.

10.17 Manager to open and maintain bank account.

- (a) The Manager shall open and maintain an interest-bearing account and shall use that account exclusively in respect of the management of the Land.
- (b) Without prejudice to the generality of Clause 10.17(a), if there is an Owners' Corporation, the Manager shall open and maintain one or more segregated interest-bearing accounts, each of which shall be designated as a trust account or client account, for holding money received by the Manager from or on behalf of the Owners' Corporation in respect of the management of the Land.
- (c) The Manager shall display a document showing evidence of any account opened and maintained under Clause 10.17(a) or Clause 10.17(b) in a prominent place in the Development.
- (d) Subject to Clauses 10.17 (e) and (f), the Manager shall without delay pay all money received by the Manager in respect of the management of the Land into the account opened and maintained under Clause 10.17(a) or, if there is an Owners' Corporation, the account or accounts opened and maintained under Clause 10.17(b).
- (e) Subject to Clause 10.17(f), the Manager may, out of money received by the Manager in respect of the management of the Land, retain or pay into a current account a reasonable amount to cover expenditure of a minor nature, but that amount shall not exceed such figure as is determined from time to time by a resolution of the Owners' Committee (if any).

- (f) The retention of a reasonable amount of money under Clause 10.17(e) or the payment of that amount into a current account in accordance with Clause 10.17(e) and any other arrangement for dealing with money received by the Manager shall be subject to such conditions as may be approved by a resolution of the Owners' Committee (if any).
- (g) Any reference in this Clause 10.17 to an account is a reference to an account opened with a bank within the meaning of Section 2 of the Banking Ordinance (Cap. 155), the title of which refers to the management of the Land.
- 10.18 <u>Inspection of accounts.</u> The Manager shall permit any Owner at any reasonable time to inspect the books or records of account and any income and expenditure account or balance sheet. The Manager shall upon payment of a reasonable copying charge (which will be credited to the Special Fund) supply any Owner with a copy of any record or document requested by him.
- 10.19 <u>Financial Year</u>. The Financial Year may not be changed more than once in every 5 years, unless that change is previously approved by a resolution of the Owners' Committee (if any).

11. OWNERS' MEETINGS

11.1 First and Subsequent Meetings.

- (a) From time to time when circumstances require, there shall be meetings of the Owners convened under this Deed to discuss and decide matters concerning the Land.
- (b) The first meeting of the Owners shall be convened by the Manager as soon as possible but not later than 9 months after the date of this Deed, to elect members of the Owners' Committee to be elected under Clause 12.1(a) and the chairman of the Owners' Committee to form the Owners' Committee or to appoint a management committee for the purpose of forming an Owners' Corporation under the Ordinance. The Manager shall call the first meeting of the Owners and shall call further and subsequent meetings of the Owners if so required.
- (c) Until the incorporation of an Owners' Corporation, a meeting of the Owners shall be convened within a reasonable period of time after the expiry of a period of 24 months from:
 - (i) the conclusion of the first meeting of the Owners convened under Clause 11.1(b); or
 - (ii) the last meeting of the Owners convened under this Clause 11.1(c),

for the purpose of electing members of the Owners' Committee to be elected under Clause 12.1(a). The Manager must convene such meetings.

- 11.2 <u>Convening.</u> An Owners' meeting may be convened by:—
 - (a) the Owners' Committee;
 - (b) the Manager; or
 - (c) an Owner appointed to convene such a meeting by the Owners of not less than 5% of the Shares in aggregate.
- 11.3 Notice. The person convening the meeting of Owners shall, at least 14 days before the date of the meeting, give notice of the meeting to each Owner. The notice of meeting referred to in this Clause 11.3 shall specify—
 - (a) the date, time and place of the Owners' meeting; and
 - (b) the resolutions (if any) that are to be proposed at the meeting.
- 11.4 <u>Service of notice</u>. The notice of meeting referred to in Clause 11.3 may be given:
 - (a) by delivering it personally to the Owner;
 - (b) by sending it by post to the Owner at his last known address; or
 - (c) by leaving it at the Owner's Unit or depositing it in the letter box for that Unit.
- 11.5 Quorum. No business shall be transacted at any Owners' meeting unless a quorum is present when the meeting proceeds to business. The quorum at an Owners' meeting shall be 10% of the Owners. In this Clause 11.5, the reference to "10% of the Owners" shall:
 - (a) be construed as a reference to 10% of the number of persons who are Owners without regard to their ownership of any particular percentage of the total number of Shares; and
 - (b) not be construed as the Owners of 10% of the Shares in aggregate;
- 11.6 <u>Chairman.</u> An Owners' meeting shall be presided over by the chairman of the Owners' Committee or, if the meeting is convened under Clause 11.2(b) or (c), the person convening the meeting.
- 11.7 <u>Record.</u> The chairman shall cause a record to be kept of the persons present at the Owners' meeting and the proceedings thereof.
- 11.8 <u>Voting.</u> At an Owners' meeting:
 - (a) an Owner shall have one vote in respect of each Share he owns;
 - (b) an Owner may cast a vote personally or by proxy;

- (c) where 2 or more persons are the co-owners of a Share, the vote in respect of the Share may be cast:
 - (i) by a proxy jointly appointed by the co-owners;
 - (ii) by a person appointed by the co-owners from amongst themselves; or
 - (iii) if no appointment is made under Clause 11.8(c)(i) or (ii), either by one of the co-owners personally or by a proxy appointed by one of the co-owners;
- (d) where 2 or more persons are the co-owners of a Share and more than one of the co-owners seeks to cast a vote in respect of the Share, only the vote that is cast, whether personally or by proxy, by the co-owner whose name, in order of priority, stands highest in relation to that Share in the register kept at the Land Registry shall be treated as valid;
- (e) if there is an equality of votes the person presiding over the meeting shall have, in addition to a deliberative vote, a casting vote; and
- (f) in regard to the removal of the chairman of the meeting, votes shall be cast by balloting supervised by the Manager.

11.9 Proxies.

- (a) An instrument appointing a proxy shall be in the form set out in Form 1 in Schedule 1A to the Ordinance, and:
 - (i) shall be signed by the Owner; or
 - (ii) if the Owner is a body corporate, shall, notwithstanding anything to the contrary in its constitution, be impressed with the seal or chop of the body corporate and signed by a person authorized by the body corporate in that behalf.
- (b) The instrument appointing a proxy shall be lodged with the chairman of the Owners' Committee or, if the meeting is convened under Clause 11.2(b) or (c), the person convening the meeting at least 48 hours before the time for the holding of the Owners' meeting.
- (c) A proxy appointed by an Owner to attend and vote on behalf of the Owner shall, for the purposes of the meeting, be treated as being the Owner present at the meeting.
- 11.10 <u>Procedure.</u> The procedure at a meeting of Owners shall be determined by the Owners.
- 11.11 <u>Resolutions.</u> Save as otherwise provided in this Deed, any resolution on any matter concerning the Land passed by a simple majority of votes at a duly convened Owners'

meeting by Owners present in person or by proxy and voting shall be binding on all the Owners Provided That:

- (a) the notice convening the meeting shall have been duly given in accordance with Clause 11.3 and shall have specified the intention to propose a resolution concerning such matters;
- (b) no resolution purporting to be passed at any such meeting concerning any matter not mentioned in such notice shall be valid;
- (c) no resolution shall be valid to the extent that it purports to alter the provisions of or is otherwise contrary to this Deed; and
- (d) subject to the provisions of this Deed, a resolution may be passed as to the manner in which the powers and duties hereby conferred on the Manager are to be exercised or carried out.
- 11.12 <u>Lack of notice.</u> The accidental omission to give notice in accordance with Clause 11.3 to any Owner shall not invalidate the meeting or any resolution passed thereat.

12. OWNERS' COMMITTEE

- 12.1 Election, appointment & meetings.
 - (a) There shall be established and maintained an Owners' Committee of the Land consisting of a chairman, a secretary and not less than 7 other Committee members Provided That:
 - (i) the Owners of the Platform 1 Units are entitled to elect not less than 1 Committee member;
 - (ii) the Owners of the Platform 2 Units are entitled to elect not less than 1 Committee member; and
 - (iii) the Owners of the Platform 3 Houses are entitled to elect not less than 1 Committee member.
 - (b) The Owners' Committee shall meet when circumstances require and, in any event, not less than once a year. A meeting of the Owners' Committee may be convened at any time by the chairman or any 2 members of the Owners' Committee.
 - (c) The person or persons convening the meeting of the Owners' Committee shall, at least 7 days before the date of the meeting, give notice of the meeting to each member of the Owners' Committee.
 - (d) The notice of meeting referred to in Clause 12.1(c) shall specify:
 - (i) the date, time and place of the meeting; and

- (ii) the resolutions (if any) that are to be proposed at the meeting.
- (e) The notice of meeting referred to in Clause 12.1(c) may be given:
 - (i) by delivering it personally to the member of the Owners' Committee; or
 - (ii) by sending it by post to the member of the Owners' Committee at his last known address; or
 - (iii) by leaving it at the member's Unit or depositing it in the letter box for that Unit.
- (f) No business shall be transacted at a meeting of the Owners' Committee unless a quorum is present when the meeting proceeds to business and the quorum at a meeting of the Owners' Committee shall be 50% of the members of the Owners' Committee (rounded up to the nearest whole number) or 3 such members, whichever is the greater.
- (g) A meeting of the Owners' Committee shall be presided over by:
 - (i) the chairman; or
 - (ii) in the absence of the chairman, a member of the Owners' Committee appointed as chairman for that meeting.
- (h) The procedure at meetings of the Owners' Committee shall be determined by the Owners' Committee.
- 12.2 <u>Functions.</u> The functions of the Owners' Committee shall be limited to the following:
 - (a) representing the Owners in all dealings with the Manager;
 - (b) liaising with the Manager in respect of all matters concerning the Land; and
 - (c) exercising all other powers and duties conferred on the Owners' Committee under this Deed.
- 12.3 <u>Remuneration.</u> No remuneration shall be payable to the Owners' Committee or any Owners' Committee member but such members shall be entitled to be reimbursed for all out-of-pocket expenses reasonably incurred in carrying out their duties.

12.4 Membership.

(a) A Committee member elected under Clause 12.1(a)(i) or (ii) to serve on the Owners' Committee shall hold office until new members of the Owners' Committee elected in the next meeting held under Clause 11.1(c) take office unless:

- (i) he resigns by notice in writing to the Owners' Committee;
- (ii) he ceases to be eligible for election as an Owners' Committee member under Clause 12.5(a);
- (iii) he is removed from office by a resolution passed at an extraordinary general meeting convened under Clause 12.6;
- (iv) he becomes bankrupt or insolvent or enters into a composition with his creditors or is convicted of a criminal offence other than a summary offence not involving his honesty or integrity; or
- (v) he becomes incapacitated by death or physical or mental illness.
- (b) A Committee member in respect of whom an event mentioned in Clauses 12.4(a)(i) to (v) has occurred shall cease to hold office upon the occurrence of such event.

12.5 Eligibility for election.

- (a) Any of the following shall be eligible for election as an Owners' Committee member under Clause 12.1(a) if he is resident in Hong Kong:
 - (i) the Owner of a Unit if he is an individual;
 - (ii) where a Unit is co-owned by more than one individual Owner, any one but not the other(s) of them; or
 - (iii) where the Owner of a Unit is a body corporate, any representative appointed by such Owner.
- (b) The appointment of a representative by a corporate body shall be in writing addressed to the Owners' Committee and may be revoked at any time on notice served on the Owners' Committee.
- (c) If an Owner owns more than one Units he shall be entitled to propose more than one candidate (but limited to one candidate for each Unit) to be eligible for election as Owners' Committee members.
- (d) Elected members of the Owners' Committee are eligible for re-election.

12.6 Removal of Committee members.

- (a) An extraordinary meeting of the Owners may be convened for:
 - (i) removing from office any member of the Owners' Committee elected by such Owners under Clause 12.1(a); and/or

- (ii) electing a new member of the Owners' Committee to replace any member of the Owners' Committee elected by such Owners under Clause 12.1(a) who has:
 - (1) ceased to be such member under Clause 12.4; or
 - (2) been removed as provided in Clause 12.6(a)(i) above.
- (b) The following shall apply to a meeting referred to in Clause 12.6(a):
 - (i) The meeting may be convened by the Manager or Owner(s) of not less than 5% of the Shares allocated to the Units.
 - (ii) No business shall be transacted at such a meeting unless a quorum is present when the meeting proceeds to business. The quorum at such a meeting shall be 10% of the Owners of the Units. For the purpose of this Clause 12.6(b)(ii), the reference to "10% of the Owners of the Units" shall be construed as a reference to 10% of the number of persons who are Owners of the Units without regard to their ownership of any particular percentage of the total number of Shares allocated to the Units and not be construed as the Owners of 10% of the Shares allocated to all Units.
 - (iii) The Owner elected as chairman at such a meeting shall be the chairman of the meeting.
 - (iv) Resolutions in the meeting shall be passed by a simple majority of votes of the Owners of the Units present in person or by proxy and voting Provided That if all Units are owned by one Owner, the vote(s) of that Owner shall be sufficient to pass the resolution concerned. In the case of equality of votes, the chairman of the meeting shall have a second or casting vote.
 - (v) Subject to Clauses 12.6(b)(i) to (iv), the provisions of Clause 11 shall apply, mutatis mutandis, to such a meeting.

12.7 Election of the Chairman.

- (a) A chairman of the Owners' Committee (including a chairman elected under Clause 12.7(b)) shall hold office until the conclusion of the next meeting of the Owners convened under Clause 11.1(c).
- (b) If the chairman of the Owners' Committee ceases to be a member of the Owners' Committee for any reason or if he resigns his chairmanship before the conclusion of the next meeting of the Owners convened under Clause 11.1(c), the members of the Owners' Committee shall elect one of themselves to be the chairman of the Owners' Committee.

12.8 Resolutions.

- (a) Resolutions of the Owners' Committee shall be passed by a simple majority by show of hands.
- (b) At a meeting of the Owners' Committee, each member present shall have one vote on a question before the Committee and if there is an equality of votes the chairman shall have, in addition to a deliberative vote, a casting vote.
- (c) No resolution purported to be passed at any meeting of the Owners' Committee concerning any matter not mentioned in the notice of meeting shall be valid.
- (d) No resolution of the Owners' Committee shall be valid to the extent that it purports to alter the provision of or is otherwise contrary to or inconsistent with this Deed.

12.9 Records and Minutes.

1

- (a) The Owners' Committee shall keep records and minutes of:
 - (i) the appointment of members, the secretary and the chairman of the Owners' Committee and all changes thereof; and
 - (ii) all resolutions and proceedings of the Owners' Committee.
- (b) Such records and minutes shall be kept where the Owners' Committee may from time to time determine and shall be open to inspection by any Owner on reasonable notice being given. Any such person shall also be entitled to extracts or copies thereof on paying reasonable charges therefor provided that such charges shall be credited to the Special Fund.
- 12.10 Contracts entered into by the Owners' Committee. Subject to provisions in Schedule 7 to the Ordinance, the procurement of supplies, goods, or services by the Owners' Committee that involves amounts in excess of HK\$200,000 (or such other sum as the Secretary for Home Affairs may specify by notice in the Gazette) or an average annual expenditure of more than 20% of the Budget of the Financial Year concerned (or such other percentage as the Secretary for Home Affairs may specify by notice in the Gazette), whichever is the lesser, must be by invitation to tender and the standards and guidelines as may be specified in a Code of Practice referred to in section 20A of the Ordinance with apply to the Owners' Committee with any appropriate variations.

13. EXTINGUISHMENT OF RIGHTS

Damage to Development. If the whole or any part of the Development is damaged by fire, typhoon, earthquake, subsidence or other causes (which whole or part of the Development that is damaged shall be referred as the "Damaged Part") rendering it substantially unfit for habitation, occupation or use, the Owners (the "Affected Owners" in this Clause 13) of not less than 75% of Shares relating to the Damaged

Part (excluding any Common Parts Shares) (the "Relevant Shares") may convene a meeting of the Owners of the Damaged Part. At such meeting the Affected Owners may resolve:

- (a) that it is not practicable to rebuild or reinstate the Damaged Part in which case the Affected Owners shall forthwith assign the Relevant Shares and the attached Right to Occupy to the Manager upon trust to dispose of them as soon as reasonably practicable by public auction or private treaty and to distribute the net proceeds of sale to the Affected Owners in proportion to the number of Relevant Shares previously held by each Affected Owner. All insurance money received in respect of the Damaged Part shall likewise be distributed amongst the Affected Owners; or
- (b) to rebuild or reinstate the Damaged Part in which case the Affected Owners shall pay any costs of reinstating the Damaged Part which are not recovered from the insurance thereof in proportion to the number of Relevant Shares held by each Affected Owner. Until such payment the same will be a charge upon the Relevant Shares of each Affected Owner and shall be recoverable as a civil debt by the Manager pursuant to Clause 10.13.
- 13.2 <u>Provisions applicable to meeting.</u> The following provisions shall apply to a meeting convened pursuant to Clause 13.1:
 - (a) the meeting shall be convened by at least 14 days' notice in writing posted on the public notice boards of the Development (if existing but if not then posted on an appropriate part of the site of the Development and published in an English and a Chinese language newspaper circulating in Hong Kong) specifying the time and place of the meeting;
 - (b) no business shall be transacted unless a quorum is present when the meeting proceeds to business and the Owners of not less than 75% of the Relevant Shares present in person or by proxy shall be a quorum;
 - (c) if within half an hour from the time appointed for the meeting a quorum is not present, the meeting shall be adjourned to the same time and day in the next week at the same place;
 - (d) the meeting shall be presided over by an Owner or such other person appointed as chairman for that meeting;
 - (e) the chairman shall cause a record to be kept of the persons present at the meeting and notes of the proceedings thereof;
 - (f) every Affected Owner shall have one vote. Owners who are co-owners of a Unit which is part of the Damaged Part shall have one vote and in case of dispute the Owner whose name stands highest in relation to that Unit in the register kept at the Land Registry shall have the right to vote. The chairman of the meeting shall have no second or casting vote when there is an equality of votes;

- (g) votes may be given either personally or by proxy;
- (h) the instrument appointing a proxy shall be deposited with the chairman of the meeting at the meeting;
- (i) a resolution passed by not less than 75% of the Affected Owners present at a meeting duly convened under this Clause 13.2 shall bind all the Affected Owners Provided That:
 - (i) the notice convening the meeting shall have specified the intention to propose a resolution concerning such matter;
 - (ii) any resolution purported to be passed at any such meeting concerning any other matter shall not be valid; and
 - (iii) no resolution shall be valid if it is contrary to this Deed; and
- (j) the Manager shall have the right to attend the meeting.

14. MISCELLANEOUS PROVISIONS

Owners to notify Manager when ceasing to be Owner. Each Owner shall notify the Manager when it ceases to be the Owner of any Share and notify the Manager of the name and address of the new Owner. Each Owner shall remain liable for all sums due and payable under this Deed and for the compliance with this Deed up to the date on which such notice is received by the Manager but without prejudice to the liability of the new Owner under this Deed.

14.2 Common Parts Shares held by Manager.

- (a) Notwithstanding anything in this Deed, the Common Parts Shares shall not carry any liability to contribute to the Management Expenses, or make any payment under this Deed, and the Common Parts Shares shall not carry any voting rights (at any meeting whether held under this Deed, the Ordinance or otherwise) or be taken into account in calculating the quorum at any meeting.
- (b) The Manager shall:
 - (i) hold all Common Parts Shares and Common Parts assigned to it as trustee on trust for the benefit of all Owners, subject to the Land Grant and this Deed; and
 - (ii) assign the Common Parts Shares and the Common Parts free of costs and consideration to the successor of the Manager upon termination of its appointment as Manager.
- (c) The Owners' Corporation (when formed) may at any time require the Manager, in accordance with this Deed, to assign or transfer to it the Common Parts Shares and the Common Parts and the management responsibilities free

of costs and consideration. The Common Parts Shares and the Common Parts assigned to the Owners' Corporation under this Deed shall be held by the Owners' Corporation on trust for the benefit of all Owners, subject to the Land Grant and this Deed.

- 14.3 <u>No conflict with Land Grant.</u> Nothing in this Deed shall conflict with or be in breach of the conditions in the Land Grant. If any provision contained in this Deed conflicts with the Land Grant, the Land Grant shall prevail.
- 14.4 <u>Cessation of liabilities</u>. Subject to Clause 14.1, each Owner shall on ceasing to be the Owner of any Share, cease to be liable for any matter or liabilities under this Deed other than in respect of any breach of this Deed by him prior to his ceasing to be an Owner.
- 14.5 Public notice boards etc. There shall be public notice boards at such places in the Development as the Manager may from time to time decide. There shall be exhibited on each of such public notice boards a copy of the Development Rules from time to time in force, all notices which are required under this Deed to be exhibited thereon and such other notices and announcements as the Manager may from time to time decide to exhibit or approve for exhibition thereon. Except in the case of a notice required by this Deed or by law to be served personally or in any other manner, the exhibition of a notice on such public notice boards for 3 consecutive days shall be due notice of the contents thereof to each Owner, his tenants and licensees.

14.6 Service of Notice.

- (a) Subject as otherwise provided in this Deed, all notices or demands to be served under this Deed shall be in writing and shall be sufficiently served if addressed to the party to whom the notices or demands are served and sent by prepaid post to or left at the Unit or the letter box of the Unit of the party to be served notwithstanding that such party shall not personally occupy such Unit.
- (b) Where notice is to be given to an Owner who is a mortgagor, such notice may also be served on the mortgagee, if the mortgagee is a company, at its registered office or last known place of business in Hong Kong and, if he is an individual, at his last known residence.
- (c) All notices required to be given to the Manager shall be sufficiently served if addressed to the Manager and sent by pre-paid post or left at the registered office of the Manager.
- (d) Any Owner who does not occupy the Unit to which his Shares relate must provide the Manager with an address within Hong Kong for service of notices under this Deed.
- 14.7 <u>Co-Owners.</u> Co-owners of any Share, whether holding as joint tenants, tenants-in-common or otherwise, shall be jointly and severally liable to the Manager and other Owners for the performance of all obligations under this Deed which are to be performed by the Owner of the Share.

14.8 <u>Deed binding on executors etc.</u> This Deed shall bind the parties hereto and their respective executors, administrators, successors in title and assigns and the benefit and burden of the covenants in this Deed shall be annexed to and run with the Shares and the attached Right to Occupy, the Units and the Common Parts.

14.9 Chinese translation and copies of the Plans, etc.

- (a) The First Owner shall at its own cost make a direct translation in Chinese of this Deed and shall deposit the same and a copy of this Deed within 1 month of the date hereof in the management office of the Development. After the depositing of a copy of this Deed and the aforesaid direct translation, all Owners may inspect the same at the management office of the Development during normal office hours free of charge. A photocopy of the copy of this Deed or the said direct translation deposited shall be provided to any Owner upon request at the expense of such Owner and on the payment of a reasonable charge. Any monies paid as such a charge shall be credited to the Special Fund. In any dispute between the Chinese translation and the English document, the English version of this Deed shall prevail.
- (b) The Manager shall keep copies of the Plans in the management office of the Development. All Owners may inspect the same at the management office of the Development during normal office hours free of charge. A photocopy of the copies of the Plans deposited shall be provided to any Owner upon request at the expense of such Owner and on the payment of a reasonable charge. Any monies paid as such a charge shall be credited to the Special Fund.
- (c) The Manager shall deposit in the management office of the Development the record provided by the Director of Lands or any other Government authority in place of him from time to time of the information relating to the consent given under the provision in this Deed referred to in paragraph 4(f) of Schedule 4. All Owners may inspect the same at the management office of the Development during normal office hours free of charge. A photocopy of such record deposited shall be provided to any Owner upon request at the expense of such Owner and on the payment of a reasonable charge. Any monies paid as such a charge shall be credited to the Special Fund.

14.10 Owners' Incorporation.

- (a) Nothing in this Deed shall prejudice the operation of the Ordinance and the schedules thereto.
- (b) During the existence of an Owners' Corporation:
 - (i) general meetings of the Owners' Corporation shall take the place of the Owners' meetings under this Deed; and
 - (ii) the management committee of the Owners' Corporation shall take the place of the Owners' Committee under this Deed.

(c) Without in any way limiting the generality of Clause 14.10(b), the Owners' Corporation shall have the same powers under this Deed as the Manager relating to the Slope Structures.

14.11 Works and Installations.

- (a) The First Owner shall at its own expense compile for the reference of the Owners and the Manager a maintenance manual for the Works and Installations (the "W&I Maintenance Manual") which shall set out the following details:
 - (i) as-built record plans of the Development and the Works and Installations together with the necessary technical information (such as specifications of materials and design standard) for maintenance of all Works and Installations;
 - (ii) all warranties and guarantees (if any) provided by contractors (together with the names of the companies providing the warranty and the contact telephone numbers) in respect of all Works and Installations;
 - (iii) recommended maintenance strategy and procedures for the Works and Installations;
 - (iv) a list of items of the Works and Installations requiring routine maintenance and:
 - (1) the recommended frequency of routine maintenance inspection; and
 - (2) checklist and typical inspection record sheets for routine maintenance inspection;

of such Works and Installations; and

- (v) recommended maintenance cycle of the Works and Installations.
- (b) The First Owner shall deposit a full copy of the W&I Maintenance Manual at the management office of the Development within one month of the date of this Deed.
- (c) All Owners may inspect such deposited W&I Maintenance Manual at the management office of the Development during normal office hours free of charge. A copy of the W&I Maintenance Manual shall be provided to any Owner upon request at the expense of such Owner and on the payment of a reasonable charge. All such charges shall be credited to the Special Fund.
- (d) After the W&I Maintenance Manual has been deposited in accordance with Clause 14.11(b), the Owners may by a resolution at an Owners' meeting convened under this Deed revise, as may be necessary (e.g. the addition of works and installations in the Development, the updating of maintenance

strategies in step with changing requirements, etc), Schedule 7 and/or the W&I Maintenance Manual, in which event the Manager shall procure from a qualified professional or consultant (as may be prescribed by a resolution at an Owners' meeting convened under this Deed) the revised Schedule 7 and/or the revised W&I Maintenance Manual (within such time as may be prescribed by a resolution at an Owners' meeting convened under this Deed) to be approved by a resolution at an Owners' meeting convened under this Deed. All costs incidental to the preparation of the revised Schedule 7 and/or the revised W&I Maintenance Manual shall, subject to Clause 10.4(i), be paid out of the Special Fund.

- (e) The Manager shall deposit the revised W&I Maintenance Manual at the management office of the Development within one month from the date of its preparation. Clauses 14.11(c) and (d) shall apply (mutatis mutandis) to the revised W&I Maintenance Manual.
- 14.12 Copy of Schedules 7 and 8 to the Ordinance. The First Owner shall deposit a copy of Schedules 7 and 8 to the Ordinance (in both English and Chinese versions) in the management office of the Development. All Owners may inspect the same at the management office of the Development during normal office hours free of charge. A photocopy of the copy of Schedules 7 and 8 to the Ordinance shall be provided to any Owner upon request at the expense of such Owner and on the payment of a reasonable charge. Any monies paid as such a charge shall be credited to the Special Fund.

14.13 Green and innovative and other features.

- (a) The Wider Common Corridors and Lift Lobbies shall only be used as corridors and lift lobbies by persons permitted by this Deed to make use of the same; and
- (b) The vertical acoustic fins shall only be used as acoustic fins in accordance with the NIAR.
- (c) Unless with the approval of the Government, catchpits, surface channels and the drain pipes below on or near the boundary of the Land facing Tuen Mun Road shall not be demolished or altered.

14.14 Fire Safety Management Plan.

- (a) The Owners and the Manager shall observe and comply with the Fire Safety Management Plan.
- (b) The Manager shall have the powers:
 - (i) to subject to the approval (if required) and requirements (if any) of the Government or any law, formulate from time to time amend the Fire Safety Management Plan;
 - (ii) to do anything which it considers necessary or expedient for

performing any of its duties under the Fire Safety Management Plan or for ensuring the observance and compliance of the Fire Safety Management Plan by the Owners.

- 14.15 Slope Maintenance Manuals. The First Owner shall deposit a full copy of the Slope Maintenance Manuals in the management office of the Development within one month of the date hereof. After the depositing of the Slope Maintenance Manuals, all Owners may inspect the same at the management office of the Development during normal office hours free of charge. A photocopy of the Slope Maintenance Manuals shall be provided to any Owner upon request at the expense of such Owner and on the payment of a reasonable charge. Any monies paid as such a charge shall be credited to the Special Fund.
- 14.16 Copy of NIAR. The First Owner shall deposit a full copy of the NIAR in the management office of the Development. After the depositing of the NIAR, all Owners may inspect the same at the management office of the Development during normal office hours free of charge. A photocopy of the NIAR shall be provided to any Owner upon request at the expense of such Owner and on the payment of a reasonable charge. Any monies paid as such a charge shall be credited to the Special Fund.

Allocation of Shares and Management Shares

Part 1
General Allocation of Shares and Management Shares

PART OF THE DEVELOPMENT CONCERNED	SHARES	MANAGEMENT SHARES
Residential Units	80,307 (Nate 1)	80,307 (Note 1)
Parking Spaces	1,858 (Note 2)	1,858 (Note 2)
Common Parts	1,025	N/A
ГОТАL	83,190	82,165

Notes:

- 1. Allocation of Shares and Management Shares among the Residential Units is shown in Part 2.
- 2. Allocation of Shares and Management Shares among the Parking Spaces is shown in Part 3.

Part 2

Allocation of Shares and Management Shares among the Residential Units

Shares and Management Shares are allocated to the Residential Units as follows:

Notes:

- 1. Numbers as set out below are the numbers of Shares allocated to the Residential Units concerned and also the numbers of Management Shares allocated to the Residential Units concerned.
- 2. There are no designations of 4th, 13th and 14th floors.
- 3. There is no designation of H4 in Platform 2.
- 4. There are no designations of H4, H13, H14, H24 and H34 in Platform 3.
- 5. There is no designation of Tower 4 in both Platform 1 and Platform 2.
- 6. denotes those Flats which include the air-conditioning plant room(s) held therewith.
 - ² denotes those Flats which include the flat roof(s) held therewith.
 - ³ denotes those Flats which include the garden(s) held therewith.
 - ⁴ denotes those Flats which include the roof(s) held therewith.
 - ⁵ denotes those Flats which include the stairhood(s) held therewith.
 - # denotes those Houses which include the flat roof(s), roof, stairhood, carport and the garden held therewith.
 - * denotes those Houses which include the roof(s), stairhood, carport and the garden held therewith.
 - ^ denotes those Houses which include A/C Plant Room(s) held therewith.
- 7. There is no designation of Flat I of Tower 5 and Tower 6 in Platform 1.

PLATFORM 1

Platform 1 - Tower 1

Total			4,787		
20/F	119 2, 4, 5		62 ⁴	61 ⁴	60 ⁴
19/F	55	57	58	57	57
18/F	55	57	58	57	57
17/F	55	57	58	57	57
16/F	55	57	58	57	57
15/F	55	57	58	57	57
12/F	55	57	58	57	57
11/F	55	57	58	57	57 57
10/F	55	57	58	57	
9/F	55	57	58	57	57
8/F	55	57	58	57	57
7/F	55	57	58	57	57
6/F	55	57	58	57	57
5/F	55	57	58	57	57
3/F	55	57	58	57	57
2/F	55	57	57 ²	57	57
1/F	53 ²	56			
G/F	62 3	55 ³			
Floor(s)	A	В	С	D	Е

Platform 1 - Tower 2

Flat Floor(s)	A	В	С	D	Е	
G/F	97 ³	101 ³				
1/F	80 ²	88 ²				
2/F	83	91	56 ²	56	58	
3/F	83	91	56	56	58	
5/F	83	91	56	56	58	
6/F	83	91	56	56	58	
7/F	83	91	56	56	58	
8/F	83	91	56	56	58	
9/F	83	91	56	56	58	
10/F	83	91	91	56	56	58
11/F	83	91	56	56 56	58	
12/F	83	91	56		58	
15/F	83	91	56	56	58	
16/F	83	91	56	56	58	
17/F	83	91	56	56	58	
18/F	83	91	56	56	58	
19/F	83	91	56	56	58	
20/F	147 2,4		61 4	60 ⁴	61 ⁴	
Total			5,855		1112	

Platform 1 - Tower 3

Total			4,983		
20/F	124 2,4		118 4,5		59 ⁴
19/F	55	89	39	55	54
18/F	55	89	39	55	54
17/F	55	89	39	55	54
16/F	55	89	39	55	54
15/F	55	89	39	55	54
12/F	55	89	39	55	54
11/F	55	89	39	55	54
10/F	55	89	39	55	54
9/F	55	89	39	55	54
8/F	55	89	39	55	54
7/F	55	89	39	55	54
6/F	55	89	39	55	54
5/F	55	89	39	55	54
3/F	55	89	39	55	54
2/F	55	89	39	55	55 ²
1/F	54 ²	87 ²			-
G/F	63 ³	97 ³			
Flat oor(s)	A	В	C	D	Е

Platform 1 - Tower 5

To	otal				6	,154				
	0/ F	135 2, 4, 5			116 2, 4, 5			44 4	38 ⁴	59 ⁴
	9/F	51	29	29	38	36	55	41	36	54
- 18	8/F	51	29	29	38	36	55	41	36	54
	7/ F	51	29	29	38	36	55	41	36	54
10	6/F	51	29	29	38	36	55	41	36	54
1:	5/F	51	29	29	38	36	55	41	36	54
12	2/F	51	29	29	38	36	55	41	36	54
1	1/F	51	29	29	38	36	55	41	36	54
10	0/F	51	29	29	38	36	55	41	36	54
9	9/F	51	29	29	38	36	55	41	36	54
8	3/F	51	29	29	38	36	55	41	36	54
7	7/F	51	29	29	38	36	55	41	36	54
ϵ	5/F	51	29	29	38	36	55	41	36	54
5	5/F	51	29	29	38	36	55	41	36	54
3	3/F	51	29	29	38	36	55	41	36	54
2	2/F	51	29	29	38	36	55	41	36	54
	1/F	49 ²	29	30						
(G/F	119 ³								
Floor(s)	Flat	A	В	C	D	Е	F	G	Н	J

Platform 1 - Tower 6

Flat	A	В	С	D	Е	F	G	Н	Ј
Floor(s)		ъ			E	Г	G	п	,
G/F	129 ³			50 ³					
1/F	49 ²	29	29	51					
2/F	51	29	29	50	35	36	36	35	55
3/F	51	29	29	50	35	36	36	35	55
5/F	51	29	29	50	35	36	36	35	55
6/F	51	29	29	50	35	36	36	35	55
7/F	51	29	29	50	35	36	36	35	55
8/F	51	29	29	50	35	36	36	35	55
9/F	51	29	29	50	35	36	36	35	55
10/F	51	29	29	50	35	36	36	35	55
11/F	51	29	29	50	35	36	36	35	55
12/F	51	29	29	50	35	36	36	35	55
15/F	51	29	29	50	35	36	36	35	55.
16/F	51	29	29	50	35	36	36	35	55
17/F	51	29	29	50	35	36	36	35	55
18/F	51	29	29	50	35	36	36	35	55
19/F	51	29	29	50	35	36	36	35	55
20/F	149 ^{2, 4}				39 ⁴	38 ⁴	38 ⁴	38 ⁴	60 ⁴
Total					6,039				

Platform 1 - Tower 7

Flat Floor(s)	A	В	С	D	Е	
G/F	104 3	93 3				
1/F	93 ²	91				
2/F	93	91	56	37	80	
3/F	93	91	56	37	80	
5/F	93	91	56	37	80	
6/F	93	91	56	37	80	
7/F	93	91	56	37	80	
8/F	93	91	56	37	80	
9/F	93	91	56	37	80	
10/F	93	91	56	37	80	
11/F	93	91	56	37	80	
12/F	93	91	56	37	80	
15/F	145 2, 4		60 ⁴	128 4,5		
Total	4,284					

Platform 1 - Tower 8

Flat Floor(s)	A	В	С	D	Е	F	G
G/F	85 ³	83 3					
1/F	54 ²	34 ²	52 ²				
2/F	56	36	53	56	35	35	53
3/F	56	36	53	56	35	35	53
5/F	56	36	53	56	35	35	53
6/F	56	36	53	56	35	35	53
. 7/F	56	36	53	56	35	35	53
8/F	56	36	53	56	35	35	53
9/F	56	36	53	56	35	35	53
10/F	56	36	53	56	35	35	53
11/F	56	36	53	56	35	35	53
12/F	56	36	53	56	35	35	53
15/F	126 2,4			61 4	136 2, 4, 5		
Total				3,871			

Platform 1 - Tower 9

Flat Floor(s)	A	В	С	D	Е	F	G	Н
G/F	141 3		-					
1/F	50 ²	36	30					
2/F	51	36	30	78	78	30	36	53
3/F	51	36	30	78	78	30	36	53
5/F	51	36	30	78	78	30	36	53
6/F	51	36	30	78	78	30	36	53
7/F	51	36	30	78	78	30	36	53
8/F	51	36	30	78	78	30	36	53
9/F	51	36	30	78	78	30	36	53
10/F	51	36	30	78	78	30	36	53
11/F	51	36	30	78	78	30	36	53
12/F	51	36	30	78	78	30	36	53
15/F	138 4, 5			148 2,4		32 4	38 4	58 ⁴
Total	4,591							

Platform 1 - Tower 10

Flat	A	В	С	D	Е	
Floor(s)						
G/F	62 ³	96 ³	-			
1/F	53 ²	86 ²				
2/F	55	89	39	55	93 ²	
3/F	55	89	39	55	93	
5/F	55	89	39	55	93	
6/F	55	89	39	55	93	
7/F	55	89	39	55	93	
8/F	55	89	39	55	93	
9/F	55	89	39	55	93	
10/F	55	89	39	55	93	
11/F	55	89	39	55	93	
12/F	55	89	39	55	93	
15/F	124 2,4		119 4, 5		100 4	
Total	3,950					

Platform 1 - Tower 11

Flat Floor(s)	A	В	С	D	Е	
G/F	96 ³	101 3				
1/F	80 ²	88 ²				
2/F	83	91	57 ²	57	56	
3/F	83	91	57	57	56	
5/F	83	91	57	57	56	
6/F	83	91	57	57	56	
7/F	83	91	57	57	56	
8/F	83	91 91	57	57	56	
9/F	83		57	57	56	
10/F	83	91	57	57	56	
11/F	83	91	57	57	56	
12/F	83	91	57	57	56	
15/F	147 2, 4		61 ⁴	61 4	60 ⁴	
Total	4,134					

Platform 1 - Tower 12

Flat Floor(s)	A	В	С	D	E	
G/F	68 ³	99 ³				
1/F	56 ²	81 ²				
2/F	58	84	57 ²	56 ²	90	
3/F	58	84	58	56	92	
5/F	58	84	58	56	92	
6/F	58	84	58	56	92	
7/F	58	84	58	56	92	
8/F	58	84	58	56	92	
9/F	58	84	58	56	92	
10/F	58	84	58	56	92	
11/F	58	84	58	56	92	
12/F	58	84	58	56	92	
15/F	132 2,4		62 4	61 4	98 4	
Total	4,134					

PLATFORM 2

Platform 2 - Tower 1

Flat Floor(s)	A	В
G/F	137 ³	127 ³
1/F	129 1,3	124 1,3
2/F	128	117
3/F	1281	117 1
5/F	128 ¹	117 1
6/F	1281	117 1
7/F	142 1, 4, 5	130 1, 4, 5
Total	1,769	

Platform 2 - Tower 2

Flat Floor(s)	A	В
G/F	128 ³	125 ³
1/F	124 1,3	119 1,3
2/F	117	118
3/F	117 1	118 1
5/F	117 1	118 1
6/F	117 1	118 1
7/F	130 1, 4, 5	131 1, 4, 5
Total	1,697	

Platform 2 - Tower 3

Flat Floor(s)	A	В
G/F	124 1,3	129 1,3
1/F	117	117
2/F	118 1	117 1
3/F	118 1	117 1
5/F	118 1	117 1
6/F	118 1	117 1
7/F	131 1, 4, 5	130 1, 4, 5
Total	1,6	88

Platform 2 - Tower 5

Flat Floor(s)	A	В
G/F	129 1,3	137 1,3
1/F	117	129
2/F	117 1	129 ¹
3/F	117	129 ¹
5/F	117 1	129 1
6/F	117 1	129 1
7/F	130 1, 4, 5	143 1, 4, 5
Total	1,769	

Platform 2 - Tower 6

Flat Floor(s)	A	В
. G/F	142 1,3	150 1,3
1/F	130	142
2/F	130 1	142 1
3/F	130 1	142 1
5/F	130 ¹	142 1
6/F	130 ¹	142 1
7/F	185 1, 2, 4	
Total	1,837	

Platform 2 - Tower 7

Flat Floor(s)	A	В
G/F	149 1,3	147 1,3
1/F	141	142
2/F	141 1	143 1
3/F	141 1	143 1
5/F	141 1	143 1
6/F	141 1	143 1
7/F	196 1, 2, 4	
Total	1,911	

Platform 2 - Tower 8

Flat Floor(s)	A	В
G/F	148 1,3	137.1,3
1/F	141	131
2/F	141 1	131 ¹
3/F	141 1	131 ¹
5/F	141 1	1311
6/F	141 1	131 ¹
7/F	185 1, 2, 4	
Total	1,830	

Platform 2 - Tower 9

Flat Floor(s)	A	В
G/F	147 1,3	134 1,3
1/F	141	131
2/F	141 1	131 ¹
3/F	141 1	131 1
5/F	141 1	131 1
6/F	141 1	131 1
7/F	185 1, 2, 4	20 00
Total	1,826	

Platform 2 - Tower 10

Flat Floor(s)	A	В
G/F	149 1,3	134 1,3
1/F	141	131
2/F	141 1	131 1
3/F	141 1	131 ¹
5/F	141 1	131 ¹
6/F	141 1	131 1
7/F	186 1, 2, 4	
Total	1,829	

Houses in Platform 2:

House H1:	308#
House H2:	307 #
House H3:	300#
House H5:	308#
House H6:	317#
House H7:	316#
House H8:	317#
House H9:	317#
House H10:	314#

PLATFORM 3

House H1:	313 #, ^
House H2:	302 #, ^
House H3:	299 #, ^
House H5:	300 # ^
House H6:	301 #, ^
House H7:	307 #, ^
House H8:	301 #, ^
House H9:	303 #, ^
House H10:	304 #, ^
House H11:	305 #, ^
House H12:	303 #
House H15:	302#
House H16:	301#
House H17:	300#
House H18:	269 *, ^
House H19:	272 *, ^
House H20:	265 *
House H21:	305 #
House H22:	301#
House H23:	198 *
House H25:	193 *
House H26:	189 *
House H27:	190 *
House H28:	191 *
House H29:	196 *
House H30:	195 *
House H31:	194 *
House H32:	195 *
House H33:	195 *
House H35:	196 *
House H36:	196 *
House H37:	190 *
House H38:	189 *
House H39:	205 *

Part 3

Allocation of Shares and Management Shares among the Parking Spaces

Shares and Management Shares are allocated to the Parking Spaces as follows:

Space Type	No. of Spaces	Shares	Management Shares
Parking Spaces for cars of 12.5m ² (excluding parking spaces forming part of a House)	357	1,785 (5 per Parking Space)	1,785 (5 per Parking Space)
Parking Spaces for cars of 17.5m ² (excluding parking spaces forming part of a House)	5	35 (7 per Parking Space)	35 (7 per Parking Space)
Parking Spaces for motorcycles	38	38 (1 per Parking Space)	38 (1 per Parking Space)
Total		1,858	1,858

PART A - RIGHTS OF OWNERS

Each Owner shall have the benefit of the following rights (in common with all persons having the like right):

- 1. <u>Right to use Common Parts.</u> Subject to the rights of the Manager and the First Owner in this Deed and subject also to the Land Grant, the right for the Owner and his tenants, licensees and invitees to use the Common Parts for all purposes connected with the proper use and enjoyment of his Unit Provided That:
 - (a) the Recreational Facilities may only be used for such purposes by the residents of the Residential Units and their bona fide visitors;
 - (b) notwithstanding paragraph 1(a) of Part A of this Schedule, the Owners, tenants, licensees and invitees of any Unit may always make use of the Common Parts covered by paragraph 1(a) of Part A of this Schedule for the purpose of:
 - (i) escape or seeking refuge in case of a fire or other emergency; or
 - (ii) obtaining access to and from their respective Units (or parts thereof) or any category of Common Parts which they are entitled to make use of, where such access cannot practically be obtained other than through the Common Parts referred to in paragraph 1(a) of Part A of this Schedule; and
 - (c) nothing in this paragraph 1 shall prejudice any right granted under paragraphs 2 to 5 of Part A of this Schedule.
- 2. <u>Right of support and shelter.</u> The right to subjacent and lateral support and to shelter and protection from the other parts of the Land.
- 3. Right to passage of utility services. The right to uninterrupted passage and running of soil, sewage, water, gas, electricity, air, smoke, information and other utility services (if any) from and to his Unit through the Conduits which are now or may at any time be in, under or passing through the Land for the proper use and enjoyment of his Unit.
- 4. Right of entry to other parts of Land to repair. The right for any Owner with or without surveyors, workmen and others and with or without plant, equipment and materials at all reasonable times upon notice (except in an emergency when no notice is required and the entry may take place at all times) to enter upon other parts of the Land for the purpose of carrying out any works for the maintenance and repair of his Unit (such works not being the responsibility of the Manager under this Deed and which cannot practically be carried out without such access) causing as little

- disturbance as reasonably practicable and forthwith making good any damage thereby caused to any part of the Land.
- 5. <u>Right to easements.</u> All other easements, rights and privileges belonging or appertaining to the Land.

PART B - RIGHTS TO WHICH OWNERS ARE SUBJECT

Each Owner holds his Unit subject to the following:

- 1. <u>Land Grant.</u> Any rights reserved to the Government in the Land Grant.
- 2. <u>Manager's rights of entry.</u> The right (if any) for the Manager to enter his Unit as provided under this Deed.
- 3. Other Rights. Rights and privileges equivalent to those contained in paragraphs 2, 3, 4 and 5 of Part A of this Schedule.

Common Parts

Subject to the express provisions of this Deed, the Common Parts include (to the extent not forming part of any Unit):

- (a) External walls and load bearing walls, foundations, columns, beams and other structural supports.
- (b) Walls enclosing passageways, corridors and staircases.
- (c) The roofs, chimneys, gables, gutters, lightning conductors, satellite dishes and ancillary equipment, aerials and aerial cables.
- (d) Parapet walls, fences and boundary walls.
- (e) Vents serving 2 or more Units.
- (f) Water tanks, reservoirs, pumps, wells, sewers, sewage treatment plants, drains, soil pipes, waste pipes, channels, water-courses, gutters, ducts, downpipes, cables, conduits, refuse chutes, hoppers and refuse container chambers.
- (g) Cellars, toilets, water closets, wash houses, bathhouses, kitchens and caretakers' flats.
- (h) Passageways, corridors, staircases, landings, light wells, staircase window frames and glazing, hatchways, roofways and outlets to the roofs and doors and gates giving access thereto.
- (i) Lifts, escalators, lift shafts and machinery and apparatus used in connection therewith and the housing thereof.
- (j) Lighting apparatus, air conditioning apparatus, central heating apparatus, fire fighting equipment and installations intended for the use and benefit of all of the Owners generally and any room or chamber in which such apparatus, equipment or installation is fitted or installed.
- (k) Fixtures situated in a Unit which are used in connection with the enjoyment of any other Unit or other portion of the building.
- (1) Lawns, gardens and playgrounds and any other recreational areas.
- (m) Swimming pools, basketball courts and premises containing or housing any other sporting or recreational facilities.
- (n) Clubhouses, gymnasiums, sauna rooms and premises containing health or leisure facilities.
- (o) Slopes, gradients and retaining walls including sea walls (if any) comprising or forming part of any land which is in common ownership with the Development.
- (p) the air-conditioning platforms and air-conditioning plinths coloured as Common Parts on the Plans.

Owners' Covenants

Covenants, provisions and restrictions to be observed and performed by the Owners

1. Use of the Units.

- (a) (i) To comply with the terms of the Land Grant and all laws applicable to his Unit or the use of or any activity which may from time to time be carried out in or in relation to his Unit.
 - (ii) Without limitation to the generality of paragraph 1(a)(i) of this Schedule, the Owner of a Unit shall at his own cost comply with Special Condition No.(15) and Special Condition No.(16) in relation to any tree or landscaping forming part of the Unit.
- (b) Not to use any part of the Development other than for purposes from time to time permitted by the Land Grant and the law Provided That no part of the Development shall be used as a pawn shop, mahjong school, funeral parlour, coffin shop, temple, Buddhist hall, dance hall, ballroom or any activity or purpose related to gambling, the production, sale, storage, display or viewing of pornographic materials, funeral, burial, cremation or any form of ancestor worship or a ceremony known as "Ta Chai (打驚)" or any similar ceremony or for any offensive trade or business.
- (c) Not to do anything whereby any insurance taken out by the Manager under this Deed may become void or voidable or whereby the premia for any such insurance may be increased and in the event of any breach of this covenant to pay to the Manager the amount of any increase in premium caused by such breach in addition to any other liability incurred thereby.
- (d) Not to do anything which interferes with or is likely to interfere with any construction work on the Land or the exercise or performance of the Manager's powers and duties under this Deed.
- (e) Not to use his Unit for any purpose or activity which is illegal, noxious, dangerous or offensive or which may be or become a nuisance to or cause damage or annoyance to any other Owner or occupier of the Land or neighbouring premises.
- (f) Not to cause the maximum floor loading-bearing capacity of any floor to be exceeded and in the event of any breach of this covenant to make good any damage caused thereby.
- (g) Not to store in any Unit any dangerous, explosive, hazardous or combustible goods or materials.
- (h) Not to play mahjong in any Unit between midnight and 9 a.m. if any noise so created will be audible in any other Unit of the Land.

- (i) Not to alter, damage or interfere with Conduits which serve any part of the Land.
- (j) Not to do anything which may obstruct any means of fire escape or refuge area in the Development and (where necessary) to permit Owners, occupiers, licensees and invitees of other parts of the Development to pass and repass through his Unit for the purpose of escaping or seeking refuge in the case of a fire or other emergency.
- (k) To observe and comply with all Development Rules.
- (l) To comply with the NIAR in respect of all Noise Mitigation Measures forming part of his Unit.
- 2. Outgoings. To pay and discharge all taxes, rates and outgoings payable in respect of his Unit and to indemnify the other Owners against all liabilities in respect thereof Provided That all outgoings including Monthly Management Fees and Government rent payable in respect of a Unit up to and inclusive of the date of the first assignment of that Unit shall be paid by the First Owner. No Owner shall be required to make any payment or reimburse the First Owner for these outgoings.
- 3. Repair. To at his own expense inspect, maintain and carry out all necessary works for the maintenance of:
 - (a) his Unit;
 - (b) the Development and the Works and Installations, subject to the provisions of this Deed; and
 - (c) all Noise Mitigation Measures forming part of his Unit in accordance with the NIAR.

4. Alterations to the Units.

- (a) No Owner shall make or allow to make any structural alteration to the Unit owned by him without the consent of the Manager and (if required) the written approval from all competent authorities. In any event, no Owner shall make any structural alteration to any part of the Development which will interfere with or affect the rights of any other Owner.
- (b) Not to make any alteration to any fixture in the Development so as to or do anything which will affect or be likely to affect the supply or running of soil, sewage, water, electricity, gas, air, smoke, information or other matters to any part of the Land or the normal functioning of the Common Parts.
- (c) Not to sub-divide a Unit or the Shares allocated to or the Right to Occupy a Unit.

- (d) Not to erect, build or install any structure or other things, whether permanently or temporarily, in any balcony, utility platform, flat roof or roof forming part of his Residential Unit.
- (e) Not to demolish or remove or alter the design and location of any Noise Mitigation Measures, including without limitation (i) the fixed glazing with maintenance window; and (ii) the acoustic balcony (including but not limited to sound absorptive material covering the ceiling of such balcony).
- (f) Not to carry out or permit or suffer to be carried out any works in connection with any Residential Unit, including but not limited to demolition or alteration of any partition wall or any floor or roof slab or any partition structure which will result in such Residential Unit being internally linked to and accessible from any adjoining or adjacent Residential Unit except with the prior written consent of the Director of Lands or any other Government authority in place of him from time to time, which consent may be given or withheld at his absolute discretion and if given, may be subject to such terms and conditions (including payment of fees) as may be imposed by him at his absolute discretion.

5. <u>Common Parts.</u>

- (a) Not to obstruct the Common Parts, leave any dustbins, refuse, furniture or other things nor do anything in or to the Common Parts which may be or become a nuisance to any other Owners or occupiers of the Land or any neighbouring premises.
- (b) Not to alter the Common Parts or do anything which may, in the opinion of the Manager, interfere with or damage the Common Parts or adversely affect the normal functioning of the Common Parts and to indemnify the Manager and the other Owners for all losses incurred by the Manager and/or the other Owners (or any or some of them) as a result of a breach of this covenant including all costs and expenses incurred by the Manager in repairing the damage to or removing the interference with or restoring the normal functioning of those of the Common Parts affected by the breach.
- (c) Without prejudice to the generality of paragraph 11(d) of this Schedule, not to bring any animal or pet into such Common Parts as the Manager may from time to time specify and when remaining in any Common Parts which an animal may be brought into to take all measures to prevent that animal or pet from causing any nuisance, danger, injury or damage and without limitation of the foregoing, dogs shall at all times be securely held on a leash and fitted with a muzzle sufficient to prevent it from biting any person.
- (d) Not to make any connection to any system, equipment, plant, facility or Conduit forming part of the Common Parts except with the consent of the Manager and in accordance with the Development Rules.
- (e) To follow instructions which may from time to time be given by the Manager in relation to refuse collection facilities in the Development.

(f) Not to convert any of the Common Parts to his own use or for his own benefit unless the approval of the Owners' Committee has been obtained. Any payment received for the granting of such approval shall be credited to the Special Fund. All outgoings (including those for the supply of water, gas, electricity, telecommunication, information and other utility services) relating to such conversion shall be borne by the Owner carrying out that conversion solely and directly. Where the outgoings concerned is not exclusively related to that conversion, and it is not practicable to have a separate meter or other similar device for apportionment, the Manager may attribute a certain portion of the outgoings to that conversion as the Manager may reasonably consider appropriate. For the avoidance of doubt, this paragraph 5(f) binds the First Owner.

6. Conduits.

- (a) Not to do anything whereby the flush or drainage system of the Land may be clogged or impaired.
- (b) Not to allow any noxious, dangerous, poisonous, corrosive or objectionable effluent to be discharged into any Conduit on the Land and to ensure that discharged effluent will not corrode or be harmful to the flush or drainage system of the Land.
- (c) Not to allow sewage or refuse water to flow from the Land onto any adjoining land or to allow any waste to be deposited on the Land and to remove all refuse and waste in a proper manner.
- 7. Partitioning. No Owner shall at any time exercise or attempt to exercise any statutory or common law right to partition the Land and/or the Development.

8. Works.

- (a) To ensure that works to his Unit will be carried out in accordance with the law, the Land Grant, this Deed and the Development Rules with sufficient safety and protection measures being implemented to the satisfaction of the Manager.
- (b) To properly remove from the Land in accordance with directions which may be given by the Manager from time to time all debris, surplus building materials or other waste resulting from any works to his Unit.
- (c) Where the Owner is the Owner of a Residential Unit to pay the Decoration Deposit to the Manager prior to the commencement of works.
- (d) To indemnify the Manager for all costs, expenses or losses which the Manager may incur or suffer as a result of the carrying out of any works to his Unit, or the acts or omissions of the Owner or its employees, agents, contractors or licensees in connection with such works, or the breach of any provision of this paragraph 8.

- 9. <u>Compliance by tenant, etc.</u> To take all reasonable steps to prevent the tenants, occupiers, licensees or invitees of his Unit from doing anything which may interfere with or affect the management of the Land or constitute a breach of the Land Grant, this Deed or the Development Rules.
- 10. <u>Maintenance of Slopes</u>. To maintain and carry out at their own expense all works in respect of any and all Slope Structures as required by the Land Grant and in accordance with the Geotechnical Guidelines and the Slope Maintenance Manuals.

Covenants and provisions applicable to Owners of Residential Units

11. <u>Use of the Residential Units.</u>

- (a) Not to use a Residential Unit other than for private residential use and without prejudice to the generality of the above, no Residential Unit shall be used as a boarding house, guest house, hotel apartment or for any form of commercial letting or occupancy in bed spaces or cubicles Provided That the First Owner may use any Residential Unit owned by it as a show unit.
- (b) Not to store goods in any Residential Unit other than the personal and household possessions of the Owner or occupier.
- (c) To use a balcony or (as the case may be) utility platform forming part of his Residential Unit only as a balcony or (as the case may be) utility platform in connection with the use and enjoyment of the Residential Unit.
- (d) Not to bring onto or keep or harbour any dogs, cats, pets, livestock, live poultry, fowls, birds or animals on any part of the Development without the prior written approval of the Manager Provided That (a) live poultry, birds or animals may be kept in a Residential Unit as pets with the prior written approval of the Manager unless (i) in the opinion of the Manager, such live poultry, birds or animals are causing a nuisance or disturbance to other Owners or occupiers of the Land and the Development or are not suitable to be kept in the Development; or (ii) the same has been the cause of reasonable written complaint by at least 3 Owners or occupiers of any part of the Development, (b) with the prior written approval of the Manager trained guide dogs on leash for the blind may be brought into any part of the Development whilst guiding any person with disability in vision.
- 12. Repair of the Residential Units. Without prejudice to the generality of paragraph 3 of this Schedule, the Owner of a Residential Unit shall keep any balcony or utility platform forming part of his Residential Unit in good and substantial repair and condition and in such manner so as to avoid any loss, damage, nuisance or annoyance to any other Owners or their licensees, occupiers or invitees.

13. Alterations to the Residential Units.

(a) (i) No Owner of a Residential Unit shall install any air-conditioning units in any window or external wall of the Development other than at

places designated for such purpose without the consent of the Manager.

- (ii) To take all possible measures to prevent excessive noise, condensation or dripping from any air-conditioning units.
- (b) Not to install at any entrance to a Residential Unit any metal grille, shutter or gate without the consent of the Manager and such metal grille, shutter or gate shall not in any event contravene the Fire Services Ordinance (Cap. 95) or impede the free and uninterrupted passage over the Common Parts by the Manager or other Owners subject to and in accordance with this Deed. In any case, any metal grille, shutter or gate shall be of such design and material as may be reasonably approved by the Manager.
- (c) Not to do anything whereby any balcony, any covered area beneath a balcony, utility platform, any covered area beneath a utility platform, flat roof or roof forming part of his Residential Unit will be enclosed in whole or in part above safe parapet height other than as shown in the Building Plans.
- (d) Not to alter the design and location (as shown in the Building Plans) of any balcony or utility platform forming part of his Residential Unit.

14. Exterior of Development.

- (a) Not to:
 - (i) do anything in any Residential Unit which will or may, in the opinion of the Manager, alter or adversely affect the external appearance of the Development or the Land;
 - (ii) change the design, style or colour of the glass, glazing, frame, railing, guard, grille or other structure of any window forming part of his Residential Unit; and
 - (iii) erect install affix or display any railing, guard, grille, shades on or to any window forming part of his Residential Unit.
- (b) Not to connect any installation to the communal television, radio or telecommunications aerial, cable, satellite system or other similar apparatus or any Conduit installed by the First Owner or the Manager except in accordance with applicable Development Rules.
- (c) No Owner of a Residential Unit shall fix or display any Signs, cages, shades or other items on the exterior of any of the Residential Unit.
- (d) Not to leave in any balcony, utility platform, flat roof or roof forming part of his Residential Unit any matter which may, in the opinion of the Manager, adversely affect the appearance of the Development.

(e) Not to use any balcony, flat roof or roof forming part of his Residential Unit or any Common Part for the drying of laundry.

15. Fire Safety Management Plan.

- (a) The Owners shall observe and comply with and shall cause their tenants, licensees, occupiers and invitees to observe and comply with the Fire Safety Management Plan. Without prejudice to the generality of the above, the Owner of each Open Kitchen Unit shall at his sole cost and expense keep regular maintenance of the following fire safety provisions for his Open Kitchen Unit:
 - (i) smoke detectors provided in the Open Kitchen Unit or at the common lobby outside the Open Kitchen Unit should not be removed or obstructed;
 - (ii) sprinkler head provided at the ceiling immediately above the open kitchen of the Open Kitchen Unit should not be removed or obstructed;
 - (iii) the full height wall having an FRR of not less than -/30/30 adjacent to the open kitchen and flat exit door of the Open Kitchen Unit should not be removed;
 - (iv) the fire service installations in (i) and (ii) above should be subject to annual check conducted by the registered fire service installation contractor appointed by the Manager; and
 - (v) the cooking stove in the Open Kitchen Unit should not be relocated.
- (b) In addition to paragraph 15(a) of this Schedule, the Owner of each Open Kitchen Unit shall:
 - (i) repair and maintain the smoke detectors and sprinkler head in his Open Kitchen Unit at his own costs and expenses;
 - (ii) not alter, remove or obstruct or allow his tenants, licensees, occupiers or invitees to alter, remove or obstruct any of the smoke detectors or sprinkler head without the prior approval of the Manager;
 - (iii) allow and cause his tenants, licensees, occupiers or invitees to allow the Manager and/or the registered fire service installation contractors appointed by the Manager to enter into his Open Kitchen Unit to carry out inspection of the smoke detectors and sprinkler head in his Open Kitchen Unit; and
 - (iv) pay or indemnify the Manager the costs and expenses of the works for maintenance and/or reinstatement of the smoke detectors and sprinkler head carried out by the Manager in accordance with paragraph 16(c) of Schedule 6.

16. Private Lift Lobby.

- (a) No Owner shall make or allow to make any alterations or additions to the entrance foyer (if any) of the Residential Unit owned by him nor cut injure alter or interfere with any facilities, equipment or apparatus on in or upon such entrance foyer (if any) except with the prior written consent of the Manager. Each Owner of the Residential Unit shall, at its own costs and expenses, keep, maintain and replace the entrance fover of the Residential Unit owned by him and the facilities, equipment or apparatus on in or upon such entrance foyer in accordance with the requirements laid down under the Fire Services Ordinance (Cap. 95), the Code of Practice for the Provision of Means of Escape in case of fire, the Buildings Ordinance (Cap. 123) or other relevant laws or regulations. In addition and without prejudice to any other rights of the Manager under this Deed, the Manager shall have full right and privilege at all reasonable times subject to reasonable prior written notice (except in the case of emergency) with or without agents, surveyors, workmen and others to enter into each Residential Unit with entrance fover for the purposes of meter reading, inspecting and examining such entrance foyer of the Residential Unit and the facilities, equipment or apparatus on in or upon such entrance fover Provided that the Manager shall in the exercise of such right ensure that the least disturbance is caused to the Units and shall make good any damage caused thereby and shall be liable for negligence or wilful or criminal acts of the Manager, his staff and contractors.
- (b) No Owner shall erect affix install attach remove or permit or suffer to be erected affixed installed attached or removed any structure or material to in or on or at the lift door and panels facing the private lift lobby (if any) of his Residential Unit; or paint, change, alter or replace any part(s) thereof with materials different from those originally provided for such lift door and panels; or do or permit or suffer to be done any act or thing which may or will affect the finishes, external appearance or original design or materials of such lift door and panels.
- (c) Each Owner of the Residential Unit shall, at its own costs and expenses, keep and maintain the private lift lobby (if any) of the Residential Unit owned by him and the facilities, equipment or apparatus on in or upon such private lift lobby in accordance with the requirements laid down under the Fire Services Ordinance (Cap. 95) or other relevant laws or regulations.

Covenants and provisions applicable to Owners of Houses and Garden Units

17. Fencewall.

(a) Without prejudice to paragraph 17(b) of this Schedule, Owners who have a common fencewall adjoining their respective Houses or Garden Units or a fencewall dividing the land upon which the Houses or Garden Units are constructed, shall each have the right to the use of the interior surface of the fencewall on his side. No Owner shall use any portion of the fencewall so as to interfere with the use and enjoyment of the other Owner. No Owner shall erect any fence or any structure or protrusion (such as spikes or wire) on top of the

fencewall without the written consent of the other and the written consent of the Manager. No Owner shall put structures of any kind (such as fish ponds) so near to the fencewall as to cause leakage of water to the other side of the fencewall or as to be likely to cause the fencewall to collapse. If the fencewall or any portion thereof, except the interior surface of one side, is damaged or injured from any cause, other than the act of negligence of either party, it shall be repaired or rebuilt at their joint cost and expense. No Owner shall make any alteration or addition to the exterior of fencewall(s) or of the walls of the House or Garden Unit without the prior written consent of the Manager.

(b) Where the fencewall(s) of a House or Garden Unit abut(s) onto any part of the Common Parts, such fencewall(s) shall be deemed to form part of such House or Garden Unit and shall be maintained by the Owner of such House or Garden Unit in good and substantial repair and condition at his sole cost and expense and to the satisfaction of the Manager.

18. Repair to the Houses and Garden Units.

- (a) Each Owner of a House or Garden Unit shall maintain his House (both interior and exterior) or (as the case may be) his Garden Unit (both interior and exterior (except the external walls and fence walls)), garden areas, car parking space and all other areas the exclusive possession of which he is entitled in good and substantial repair and condition and in such manner so as to avoid any loss, damage, nuisance or annoyance to any other Owners or their licensees, occupiers or invitees.
- (b) Each Owner of a House or Garden Unit shall at his sole cost and expense install and maintain in good and substantial repair and condition and to the satisfaction of the Manager such services as are necessary to connect and link up his own fire prevention and fighting equipment and apparatus within the compounds of his House or Garden Unit to the fire prevention and fighting equipment and apparatus installed within the Common Parts.

19. Alterations to the Houses and Garden Units.

(a) No Owner of a House or Garden Unit shall do permit or suffer to be done any act or thing which may or will alter the external appearance and facade of the Houses and Garden Units or the original landscaping features within the compounds of the House and Garden Unit (including but not limited to the planter area(s) outside the House and Garden Unit) or in the Development without the prior written consent of the Manager and the Manager shall have absolute discretion in determining whether or not its written consent should be given. Where such alteration is made without the Manager's prior written consent, the Manager shall have the right by notice in writing to demand the Owner concerned to restore his House or Garden Unit (as the case may be) to its original appearance and facade and/or to restore such altered landscaping features to a state consistent with that as when the House or Garden Unit (as the case may be) was first assigned to the purchaser thereof by the First Owner.

- (b) Without prejudice to the generality of paragraph 17 of this Schedule, each Owner of a House or Garden Unit covenants without having obtained the Manager's approval:
 - (i) not to make any alterations or additions to facade of the Houses and Garden Units;
 - (ii) not to put any canvas or awnings onto any roof decks of the Houses other than those the colour and design of which have been approved by the Manager;
 - (iii) not to alter any structures or positions of any external walls of the Houses;
 - (iv) not to deck any voids or cover any structure the roof terrace patio garden or any other open areas of the Houses and Garden Units;
 - (v) not to:
 - (aa) install any metal grille;
 - (ab) build up any parapet masonry walls;
 - (ac) add trellises on the roof decks; or
 - (ad) install exterior lighting of any kind

other than those the designs and types of which have been approved by the Manager;

- (vi) not to enlarge or alter the colour and type of the external walls and/or windows and/or the doors of the Houses and Garden Units;
- (vii) not to relocate, alter, damage or change any stormwater manholes, downpipes at the garden area or the enclosures to such;
- (viii) not to position any antenna on the roof tops of the Houses;
- (ix) not to install, erect or mount any satellite dish and ancillary equipment and connections thereto, any telecommunications transmitter and receiver or cable and wireless communications systems on the roof tops of the Houses;
- (x) not to hang or mount any thing or object on the Slope Structures adjacent to the respective gardens of the Houses;
- (xi) not to sink a well or erect any object or structure in the ground or garden of any House or Garden Unit, whether front or rear.

Covenants and provisions applicable to Specified Parking Spaces

20. Use of the Specified Parking Spaces.

(a) For the purpose of paragraphs 20 and 21 of this Schedule, "Specified Parking

Spaces" shall mean all Parking Spaces and parking spaces held with and forming part of a House.

- (b) No Owner shall use the Specified Parking Spaces for any purpose other than for the purpose of parking licensed motor vehicles or motor cycles (as the case may be) only and no articles, goods or other things except motor vehicles or motor cycles (as the case may be) shall be allowed thereon. The Specified Parking Spaces shall be used solely for the purpose of parking licensed motor vehicles or motor cycles (as the case may be) belonging to the Owners or the residents or occupiers of the Residential Units or their bona fide guests, visitors or invitees and shall not be used for the storage, display or exhibiting of motor vehicles for sale or otherwise.
- (c) All Owners shall park their vehicles within their own Specified Parking Spaces.
- (d) No Owner may park his vehicle in such a manner as to cause inconvenience or annoyance to the Owners or users of other Specified Parking Spaces.
- (e) No vehicle may exceed the speed limit (if any) displayed in the Common Parts.
- (f) All vehicles must display in a prominent position the car identification badges or labels issued by the Manager (if any), otherwise entry to the Development may be refused.
- (g) No Owner shall allow any vehicle parked in his Specified Parking Space to deteriorate to a condition detrimental to the environmental hygiene or appearance of the Development or becoming a nuisance to the Owners or users of other Specified Parking Spaces.
- (h) Each Owner shall at any given time park only one motor cycle within his own Specified Parking Space which is a motor cycle parking space, and shall at any given time park only one motor vehicle within his own Specified Parking Space which is a car parking space.

21. Alterations to the Specified Parking Spaces.

- (a) No Owner shall make any alteration to his Specified Parking Space or erect any posts or chains thereon and thereto without the prior written consent of the Manager.
- (b) No Owner shall sub-divide any Specified Parking Spaces (irrespective of its size and area) for any purposes including but not limited to sale, assignment, lease, license, charge or disposal.

Additional Rights of the First Owner

- 1. <u>Common Parts</u>. The right to assign to the Manager without consideration the Common Part Shares and the Common Parts, which shall be held by the Manager in trust for the Owners in accordance with this Deed.
- Additional Common Parts. The right to designate on such terms as it considers fit 2. any part of the Land which it has the Right to Occupy to be additional Common Parts and, after such designation, the expense of maintaining such additional Common Parts shall be included in the Management Expenses subject to the approval by a resolution passed at an Owners' meeting convened under this Deed (for the avoidance of doubt, no Owner (including the First Owner) will have the right to convert or designate any part of his own Unit as Common Parts unless with such an approval) Provided That the exercise of this right shall not restrict or impede such other Owner's right of access to and from the Unit which such other Owners own and that such designation shall not adversely affect any Owner's Right to Occupy his Unit(s). All additional shares (if any) allocated to the additional Common Parts shall be assigned to and vested in the Manager in accordance with the provisions of this Deed by a deed and any additional Management Expenses arising from such designation shall be allocated in accordance with the principles set out in Clause 10.3(g). No Owner (including the First Owner) and no Manager will have the right to re-convert or re-designate such additional Common Parts to his own use or benefit.
- 3. <u>Amendments to Building Plans and other plans</u>. Subject to obtaining any necessary consent under the Land Grant and the law, the rights to:
 - (a) add to or amend the Building Plans or any plan or proposal (if any) prepared or which requires approval under the Land Grant (including master layout plans, landscaping proposals and car park layout plans) or any law; and
 - (b) carry out any works to implement such addition or amendment;

Provided That:

- (c) such rights may only be exercised in respect of any part of the Land which it has the Right to Occupy; and
- (d) these rights shall not be exercised so as to impede or restrict access to or from any part of the Land which the First Owner does not have the Right to Occupy.
- 4. <u>Fixtures</u>. The right for itself, the Manager and their licensees to, subject to the Land Grant, install, affix, maintain, alter, renew and remove any Signs, plant, machinery, aerials and any other fixtures or facilities on or within the Common Parts and on the parts of the Land which it has the Right to Occupy Provided That if this right is exercised in relation to the Common Parts:

- (a) written approval by a resolution of the Owners at an Owners' meeting convened under this Deed is obtained prior to the exercise of such right;
- (b) access to and use and enjoyment of the Unit of any other Owner shall not be unreasonably affected; and
- (c) any consideration received from the exercise of this right shall be credited to the Special Fund.

5. Entry to Carry Out Works.

- (a) The right to enter any of its own Units and the Common Parts at all reasonable times within 24 months from the date of this Deed to complete the development of the Land or the Common Parts and carry out any works to the Land it is permitted to carry out under this Deed and to license or otherwise permit any other person to do so on such terms as the First Owner deems fit Provided That:
 - (i) except in an emergency when no notice is required and the entry may take place at all times, this right may only be exercised by the First Owner upon giving notice to the Manager, if this right is exercised in relation to the Common Parts;
 - (ii) access to and use and enjoyment of the Unit of any other Owner shall not be affected; and
 - (iii) the works aforesaid shall be carried out and completed in accordance with the Land Grant (where applicable) and all applicable legislation causing as little disturbance as reasonably practicable and the First Owner shall rectify any damage to the Land caused by the negligence acts or omissions of its employees and agents in the course of exercising such rights.
- (b) The right to issue instructions to the Owners and occupiers of the Development and their respective licensees, visitors and invitees that they may or may not use any part of the Land while the works or activities referred to in paragraph 5(a) of this Schedule are being carried out.
- (c) Any right of entry of the First Owner under this paragraph 5 may be exercisable by the First Owner with or without surveyors, workmen and contractors and with or without plant, equipment, materials and machinery.
- 6. Name of Development. The right to change the name of the Development or any part thereof of which the First Owner is the Owner at any time or to assign to any Owner the said right.
- 7. <u>Boundaries of the Land</u>. Subject to the prior approval of a resolution of Owners at an Owners' meeting convened under this Deed, the right to adjust the boundaries of the Land and to reach any agreement with the Government in connection therewith and for that purpose to effect any surrender, extension or re-grant of the Land Grant.

Any money received from the Government for such adjustment shall be credited to the Special Fund.

8. <u>Surrender to Government</u>. The right to surrender or assign any part of the Land which the First Owner has the Right to Occupy which is required to be surrendered or assigned to the Government.

9. Amendments to Land Grant. The right to:

- (a) apply to, negotiate and agree with the Government to vary or modify the Land Grant or any provision thereof, or to obtain any waiver or no-objection by the Government relating to any provision thereof, in such manner as the First Owner may consider fit;
- (b) execute any document relating to such variation, modification, waiver or no-objection in the name of the First Owner without joining in any other Owner; and
- (c) bind the other Owners to such variation, modification, waiver or no-objection or any document relating thereto executed by the First Owner as mentioned above;

Provided That:

- (d) an Owner's ownership, use and enjoyment of his Unit and access to or from his Unit and the Common Parts shall not be affected;
- (e) the First Owner shall be solely responsible for any administrative fee and premium payable in respect of such variation, modification, waiver or no objection; and
- (f) the rights conferred by this paragraph 9 on the First Owner shall be restricted to and only exercisable in respect of the part of the Land which the First Owner has the Right to Occupy.
- 10. Right of way, etc. The right to obtain the grant of any easements, rights of way or any other rights of whatever nature whether proprietary, contractual or otherwise over or in relation to any adjoining or neighbouring land for the benefit of the Land on such terms and conditions as the First Owner considers fit Provided That the prior approval of a resolution of Owners at an Owners' meeting convened under this Deed shall be obtained.
- 11. Consideration received by the First Owner. Unless otherwise expressly provided in this Deed, the right to retain for its own use and benefit any consideration or benefit received or receivable by the First Owner or otherwise arising through the exercise of any right in this Schedule Provided That any consideration or benefit arising through the exercise of any right in this Schedule in relation to the Common Parts and received by the First Owner or any person on his behalf shall be paid into the Special Fund.

Powers of Manager

1. <u>Collection of Money.</u> To demand and collect all money payable by the Owners under this Deed.

2. Insurance.

- (a) Subject to the direction of the Owners' Corporation (if formed), to insure on such terms as the Manager may determine:
 - (i) the Common Parts, the Slope Structures, the Road Works (to the extent that the same have not been re-delivered to the Government in accordance with the Land Grant), the Mitigation and Stabilization Works and the Mitigation and Stabilization Outside Works in their full new reinstatement values in respect of loss or damage by fire or other risks; and
 - (ii) the Owners and the Manager in respect of such public, third party and occupier's liability, employer's liability in respect of employees employed within or exclusively in connection with the management of the Land, and other risks and liabilities (including risks and liabilities arising from the Road Works (to the extent that the same have not been re-delivered to the Government in accordance with the Land Grant), the Mitigation and Stabilization Works and the Mitigation and Stabilization Outside Works) as the Manager may decide in such amounts as the Manager deems fit,

with some reputable insurance company as comprehensively as reasonably and commercially possible in the name of the Manager and for and on behalf of the Owners according to their respective interests and also to procure (but not obliged to do so) block insurance for the Development as a whole or parts thereof including those areas which are not Common Parts against loss or damage in such risk and in such amount as shall be determined by the Manager at its sole discretion, and to pay all premia required to keep all the aforesaid insurance policies in force.

(b) Subject to Clause 13.1, to pay out or apply all insurance money, compensation or damages recovered by the Manager in respect of any damage or loss to any Common Parts, the Slope Structures, the Road Works (to the extent that the same have not been re-delivered to the Government in accordance with the Land Grant), the Mitigation and Stabilization Works or the Mitigation and Stabilization Outside Works in the repair, rebuilding or reinstatement of that part of the Common Parts, (as the case may be) the Slope Structures, the Road Works (to the extent that the same have not been re-delivered to the Government in accordance with the Land Grant), the Mitigation and Stabilization Works or the Mitigation and Stabilization Outside Works.

(c) To pay out or apply all insurance money, compensation or damages recovered by the Manager in respect of any public, third party, occupier's, employer's, or other liability in remedying or compensating the loss or other matter for which it was paid.

3. Repair, maintenance and improvement of Common Parts.

- (a) To take all steps as the Manager may decide for putting and keeping the Common Parts in good and substantial repair, in a clean, tidy and proper working condition and appropriately decorated, landscaped, lit and ventilated.
- (b) Subject always to Clause 8.4, where reasonably required, to rebuild, renew, improve and upgrade the Common Parts as it deems fit and build or install additional common facilities as it deems fit in each case to a standard commensurate with the status of the Development.
- (c) To replace any broken glass in the Common Parts.
- (d) To keep the Conduits forming part of the Common Parts free from obstructions and in proper working condition.
- (e) To cultivate, irrigate and maintain plant and landscaping works in the Common Parts, if any.

4. Control and operation and administration of Common Parts.

- (a) To, without prejudice to the Owners' right under paragraph 1 of Part A of Schedule 2 and subject to the provisions of this Deed, have exclusive control over the Common Parts and to generally administer and manage the Common Parts.
- (b) To operate the Common Parts in such manner as the Manager deems fit.
- (c) To comply with and ensure compliance with all laws and provisions of the Land Grant which are applicable to the Common Parts, the Land as a whole, the Road Works (to the extent that the same have not been re-delivered to the Government in accordance with the Land Grant), the Mitigation and Stabilization Works and the Mitigation and Stabilization Outside Works.
- (d) To regulate pedestrian traffic in the Common Parts.
- (e) To prevent obstruction of the Common Parts.
- (f) If any article or vehicle is, in the Manager's opinion, causing obstruction of the Common Parts or is brought onto or remains in the Common Parts in contravention of this Deed or the Development Rules or parking fees payable in respect of any vehicle parked in areas comprised in the Common Parts have not been paid, to:
 - (i) remove and impound the article or vehicle concerned;

- (ii) recover from the Owner who or whose tenant, licensee or visitor has brought the article onto the Common Parts (in this paragraph 4(f), the "Defaulting Owner") all costs and expenses incurred by the Manager in the removal and impoundment and (as the case may be) the parking fees in default and other penalties and charges;
- (iii) pending the recovery of such costs, expenses, parking fees, penalties and charges, claim a lien on the article or vehicle; and
- (iv) if these amounts are not paid within a time which the Manager may in its absolute discretion determine, dispose of the article or vehicle in such manner as the Manager may decide and apply the proceeds towards payment of the amounts secured by the lien;

Provided That the Defaulting Owner shall indemnify the Manager, its employees, agents and contractors and keep them fully indemnified for any losses incurred in exercising the Manager's powers under this paragraph 4(f).

- (g) To take all steps which the Manager considers appropriate for preventing any person from doing anything which may damage or interfere with the Common Parts or the normal functioning thereof.
- (h) To remove from the Common Parts any person who fails to comply with those of the Development Rules governing the use of the Common Parts or the conduct of any person using or present in the Common Parts.
- (i) To charge as the Manager deems fit a fee for the entry into and/or use of the Recreational Facilities (or any part thereof) Provided that all fees so received shall form part of the Management Funds.
- (j) Subject to the Land Grant, the law and Clause 8.4 and without prejudice to other rights and powers of the Manager, to carry out such works or other activities to or in the Common Parts in accordance with a resolution of the Owners' Committee.
- (k) To suspend, close or shut down the Common Parts for repairing or replacement which the Manager deems necessary provided that the Owners' access to their own Units shall not be unreasonably impeded or restricted due to such suspension, closure or shut down of the Common Parts.
- (l) To operate or contract for the operation of shuttle bus services for the use and benefit of the Owners and residents for the time being of the Development and charge as the Manager deems fit a fee for the use of shuttle bus services provided that all fees so received shall form part of the Management Funds.

5. Refuse Collection.

(a) To prevent any decaying, noxious, excrementitious or other refuse matter from being deposited in the Land or any part thereof.

- (b) To arrange for refuse to be collected from different parts of and removed from the Land, and to maintain all refuse collection facilities in accordance with the requirements of any Governmental or other competent authority.
- 6. <u>Prevention of Erosion.</u> So far as reasonably possible, to prevent any refuse or other matter being deposited, washed, eroded or falling from the Land onto any neighbouring property and to remove any such refuse or other matter on or in the Land originating from any neighbouring property.

7. Utilities.

- (a) To make suitable arrangements for the supply of water, gas, electricity, telecommunication, information and other utility services to, from or for the Land.
- (b) Subject to Clause 8.4, to take such steps and make such arrangements from time to time as it considers appropriate to:
 - (i) increase the supply of any utility to the Development when existing supply may not be sufficient to cope with current needs; or
 - (ii) procure to be supplied to the Development any utility not previously supplied to the Development.

Without prejudice to the generality of the above, the Manager may (subject to Clause 8.4 and all approvals required under the law or the Land Grant having been obtained) and the approval of the Owners' Committee:

- (iii) install or permit any utility supplier to install additional plant, equipment and Conduits which are necessary for increasing the supply of or (as the case may be) supplying the utility concerned in such of the Common Parts as the Manager considers appropriate;
- (iv) carry out all works to the Common Parts for the purpose of facilitating the installation of such additional plant, equipment and Conduits; and/or
- (v) convert Common Parts currently used for other purposes for the installation of such additional plant, equipment and Conduits.
- (c) To install, maintain and operate as the Manager deems fit communal radio, television or telecommunication cables, aerials and satellite dishes, Conduits for the transmission of information and other similar apparatus serving the Development.
- (d) To take all reasonable steps to prevent any person from overloading any of the electrical installations and circuits in the Development.

- (e) To negotiate and enter into and perform contracts with operators or providers of telecommunication or internet services for the supply of such services to the Development Provided That the Manager shall not enter into any contract for the installation or use of aerial broadcast distribution or telecommunications network facilities or any contract for the provision of broadcast distribution network or telecommunications network services unless:
 - (i) the term of the contract does not exceed 3 years;
 - (ii) the right to be granted under the contract is non-exclusive and the contract provides for sharing the use of the facilities and network with other service providers; and
 - (iii) no Owner is required to make any payment in any form attributable to the installation or provision of the facilities or services unless he is a subscriber to the relevant services.

Without prejudice to the generality of the foregoing, to make all necessary connections as the Manager deems appropriate to enable the transmission of the services to occupants of the Development.

- 8. <u>Security.</u> To provide and maintain as the Manager deems fit security personnel, closed circuit T.V. systems, burglar alarms and other security measures for the Land.
- 9. Appointment of Lawyers. To appoint as it deems fit solicitors or legal counsel to advise upon any matter which arises in relation to the Land or this Deed and to grant them authority to accept service on behalf of the Owners of legal proceedings relating to the Land (except proceedings relating to the rights or obligations of individual Owners) and in all proceedings to which the Government is a party to appoint a solicitor who will undertake to accept service on behalf of the Owners (whether for the purpose of Order 10 Rule 1 of the Rules of the High Court or otherwise) within 7 days of being requested to do so by the Government.

10. Contracts.

- (a) To appoint or employ agents, contractors or sub-managers (including professional property management companies) to carry out various aspects of the management of the Development or management in respect of certain area(s) of the Development Provided That the Manager shall not transfer or assign its rights, duties or obligations under this Deed to any such third parties (who must remain responsible to the Manager) and the Manager shall at all times remain responsible for the management and control of the whole Development and no provision in this Deed shall be construed as taking away or reducing such responsibility.
- (b) To appoint accountants to audit the management accounts and books and prepare the annual income and expenditure accounts and balance sheets.

11. Enforcement of Deed.

- (a) To enforce and take all reasonable steps to ensure compliance with this Deed and the Development Rules by the Owners, occupiers and licensees of the Land including by the commencement, conduct, defence and enforcement of legal proceedings (the provisions of Clause 10.13 applying to any such action) and by the registration and enforcement of charges in accordance with Clause 10.14.
- (b) To recover all costs and expenses incurred by the Manager in relation to an exercise of its power under paragraph 11(a) of this Schedule from the defaulting Owner.
- (c) To forbid any Owner who breaches this Deed and his tenants and licensees from using the Common Parts until the default is rectified save for the transmission of utility services (including but not limited to the supply of electricity, water, gas, telecommunication or other utilities) and obtaining access to the Owner's Unit.
- (d) To discontinue providing management services to any Owner who breaches this Deed.
- (e) To remove any structure or installation or to demolish any building works in any part of the Land which are in contravention of this Deed, the Land Grant, or the law and to recover from the Owner of the Unit concerned all costs and expenses incurred by the Manager in connection with the exercise of the power in this paragraph 11(e) and making good any damage thereby caused to any other part of the Land Provided That this paragraph 11(e) does not impose any obligation on the Manager to carry out any works or activities it is empowered to carry out under this paragraph 11(e).
- (f) Where an Owner defaults in:
 - (i) any repair or maintenance obligations under this Deed; or
 - (ii) carrying out any activity to his Unit which is required to be carried out under the law or this Deed;

to carry out to or in the Owner's Unit all necessary works or activities as the Manager considers appropriate to ensure compliance with this Deed or (as the case may be) the law, and to recover from the Owner all costs and expenses incurred by the Manager in connection with the exercise of the power in this paragraph 11(f) Provided That this paragraph 11(f) does not impose any obligation on the Manager to carry out any works or activities it is empowered to carry out under this paragraph 11(f).

(g) To take such steps as the Manager deems appropriate for removing from the Land any animal the presence of which in the Land or any Unit constitutes a contravention of this Deed.

(h) To remove from the Recreational Facilities, any person who fails to comply with or is in breach of any applicable Development Rule and to exclude any person who has been in persistent breach of such Development Rules from the use of the Recreational Facilities, for such period as the Manager shall in its discretion deem appropriate.

12. Dealings with Government.

- (a) To have the exclusive right to represent the Owners in dealings with the Government or any other competent authority or any other person concerning the Land as a whole or the Common Parts, with power to bind all Owners as to any policy adopted, decision reached or action taken in relation to any such dealings subject to the approval of the Owners' Committee or the Owners' Corporation (if formed).
- (b) Subject to the approval of the Owners' Committee or the Owners' Corporation (if formed), to surrender to the Government any part of the Common Parts on such terms and conditions and by deeds and documents of form and substance as approved by the Owners' Committee or the Owners' Corporation (if formed).
- (c) To comply with any legislation and lawful requirements of the Government and any competent authority.
- (d) To comply with and take all steps the Manager may decide to ensure the compliance with all provisions in the Land Grant applicable to the Land as a whole, including the Road Works (to the extent that the same have not been re-delivered to the Government in accordance with the Land Grant), the Mitigation and Stabilization Works and the Mitigation and Stabilization Outside Works.
- (e) To permit the Government to enter into the Land (with or without workmen, plant, equipment and materials) for the purpose of its carrying out of inspection, repair, maintenance and other works deemed necessary or desirable by the Government in relation to catchpits, surface channels and the drain pipes below on or near the boundary of the Land facing Tuen Mun Road.

13. Grant and acceptance of leases, rights.

- (a) To, subject to the prior approval of the Owners' Committee, grant upon such terms as it considers appropriate:
 - (i) rights of way and other easements and rights of any other kind (whether constituting an interest in land or otherwise) over or relating to any Common Parts; and
 - (ii) franchises, leases or tenancy agreements in respect of and licences to use any Common Parts;

in either case to such persons (including, without limitations, owners or occupiers of any adjoining or neighbouring property, the Government or members of the general public) Provided That all Owners' right, interest, use, access and enjoyment of their Units must not have been affected or interfered. All income and receipts arising therefrom shall form part of the Management Funds.

- (b) To obtain, upon such terms as the Manager deems fit but subject to the prior approval of such terms by a resolution of the Owners' Meeting duly convened under this Deed, grant of easements, licences or rights of any other kind whether constituting an interest in land or otherwise which will, in the opinion of the Manager, benefit the Owners and occupiers of the Land and to perform all terms and conditions on which such a grant is made.
- 14. <u>Common Parts Shares</u>. To take an assignment of and hold the Common Parts Shares and the Common Parts on trust in accordance with this Deed.

15. Staff and professional consultants.

- (a) To employ such staff and on such terms as it deems fit to enable it to perform its powers and duties under this Deed and to provide such staff with any necessary accommodation, uniforms, working clothes and all materials and equipment.
- (b) To retain the service of such professional consultants on such terms as it deems fit for the purpose of carrying out its powers and duties under this Deed.

16. Entry.

- (a) To enter with or without workmen, equipment or materials at all reasonable times on reasonable notice (except in an emergency when no notice is required) any part of the Land to exercise or carry out any of its powers or duties under this Deed (including without limitation to carry out necessary repairs to the Development or abate any hazard or nuisance which does or may affect the Common Parts or Owners other than the Owner whose Unit are being entered under the power provided in this paragraph 16(a)) Provided That the Manager shall at its own costs and expense make good any damage and be responsible for any liability caused by the negligent, wilful or criminal acts or omissions of the Manager or its employees, agents or contractors in entering any part of the Land pursuant to this paragraph 16(a).
- (b) To replace broken window glass or glazing in any Unit which remains unreplaced for 7 days after the Manager has served a notice on the Owner or occupier of that Unit requiring him to replace the same Provided That this paragraph 16(b) does not impose any obligation on the Manager to replace any broken window glass in any Unit.
- (c) To, without limitation to the generality of paragraph 16(a) of this Schedule, enter with or without workmen, equipment or materials in every 12 months (or

such other shorter duration as the Manager reasonably considers appropriate) or at all other reasonable times on reasonable notice (except in an emergency when no notice is required) any Open Kitchen Unit for the purpose of inspecting the status of any smoke detector and sprinkler head (including its power connection and its connection with any other fire alarm or fighting system in the Development) and fire rated wall, and in case it shall be found during the inspection that any Owner of Open Kitchen Unit shall alter or remove or obstruct or fail to maintain the smoke detectors and/or sprinkler head, carrying out works for maintenance and/or reinstatement.

17. <u>Development Rules.</u>

With the approval of the Owners' Committee, if any, to make, revoke and amend Development Rules regulating:

- (a) the use, occupation, security, maintenance, fitting-out, decoration, renovation and environmental control of the Land or any part thereof;
- (b) the conduct of persons occupying, visiting or using the Common Parts and the conditions of such occupation, visit or use, including the payment of charges;
- (c) matters pertaining to the protection of the Common Parts;
- (d) the use of electric vehicle charging-enabling facilities; and
- (e) other matters pertinent to the beneficial management of the Land (including without limitation matters pertaining to the protection of the environment of the Land and the implementation of waste reduction and recycling measures with reference to guidelines on property management issued from time to time by the Director of Environmental Protection);

Provided That Development Rules made or amended in accordance with this paragraph 17 shall not be inconsistent with or contravene this Deed (and in case of such inconsistency, this Deed shall prevail), the Ordinance or the Land Grant. Such Development Rules shall bind the Owners, their tenants, licensees and invitees. A copy of the Development Rules shall be posted on the public notice boards of the Development and a copy shall be supplied to each Owner on request on payment of reasonable copying charges. For the avoidance of doubt, the Manager may make or amend such Development Rules before the formation of an Owners' Committee in which case the approval of the Owners' Committee is not required.

18. Sub-Deed of Mutual Covenant.

- (a) To act as manager under a sub-deed of mutual covenant relating to any part of the Development and exercise all powers and perform all duties if appointed as a manager under the sub-deed of mutual covenant.
- (b) Where a sub-deed of mutual covenant and/or sub-management agreement or any similar deed or document is entered into in respect of any part of the Development and the Manager is not appointed Manager under the sub-deed

of mutual covenant or other deed or document, to do all things as the Manager considers appropriate for co-ordinating with the manager appointed under such sub-deed of mutual covenant or other deed or document.

- 19. Consent. Subject as otherwise provided in this Deed, to give (with or without conditions) or withhold its consent to anything which requires its consent pursuant to this Deed Provided That such consent shall not be unreasonably withheld. Where any fee is imposed by the Manager as a consideration for the granting of such consent, such fee shall be held for the benefit of the Owners and be credited to the Special Fund. The Manager shall be entitled to charge not more than a reasonable administrative fee for issuing the consent.
- 20. <u>Complaints.</u> To deal with all enquiries, complaints, reports and correspondence relating to the Land.
- 21. <u>Festive decorations.</u> To provide such Christmas, Chinese New Year and other festive decorations and to organize such festive celebrations or activities for the Development as it deems fit.
- 22. <u>Meetings of Owners.</u> To convene meetings of the Owners and to act as secretary in keeping the minutes of such meetings.
- 23. Acquisition of property. Subject to the provisions of this Deed (in particular, Clauses 8.4, 10.10, 12.10) and Schedule 7 to the Ordinance, to purchase, hire or otherwise acquire as it deems fit supplies, goods, services and/or facilities for use in relation to the Land.
- 24. Execution of documents. For the purpose of effecting any dealing or transaction relating to the Common Parts or the Common Parts Shares in accordance with this Deed, to execute and enter into any deed or document without joining any Owner (including any previous Owner) as a party thereto, the intention being that:
 - (a) the Manager, as trustee holding the Common Parts and the Common Parts Shares in accordance with this Deed, is empowered to execute and enter into such deed or document; and
 - (b) such deed and document shall, upon execution by the Manager as trustee empowered as mentioned above, be binding on all Owners as beneficial owners of the Common Parts and the Common Parts Shares.

25. Environmental matters.

- (a) To provide appropriate and sufficient waste separation and recovery facilities consisting of materials that will not cause any fire hazard (including, but not limited to, waste separation bins) at such locations within the Common Parts:
 - (i) as it may consider suitable and convenient to facilitate waste separation and recovery by Owners and occupiers of the Development; and
 - (ii) so as not to cause obstruction to any fire escape route.

- (b) To ensure that recyclable materials recovered from the waste separation and recovery facilities or through the regular cleaning process shall be properly collected, stored and sent for recycling.
- (c) To maintain the waste separation and recovery facilities in an environmentally acceptable and hygienic manner to avoid creating nuisance to the Owners and occupiers of the Development.
- (d) To organize on a regular basis activities it may consider appropriate to promote the environmental awareness of the Owners and occupiers of the Development and encourage Owners and occupiers of the Development to participate in such activities with a view to improving the environmental conditions of the Development.
- (e) Subject to the approval of the Owners' Committee or the Owners' Corporation, if formed, to make Development Rules requiring Owners and occupiers of the Development to dispose of their rubbish properly for waste separation and recycling purposes.

26. <u>Decoration Deposits.</u>

- (a) If any works are to be carried out to a Residential Unit, to obtain from its Owner a refundable Decoration Deposit of a sum as determined by the Manager payable for that Unit for the time being or of such amount as may from time to time be stipulated in the Development Rules.
- (b) Without prejudice to other rights and remedies of the Manager, to deduct from the Decoration Deposit any amount which an Owner is liable to pay to or indemnify the Manager under paragraph 8(d) of Schedule 4 and to refund to the Owner concerned the balance (if any) of the Decoration Deposit without interest.
- 27. Geotechnical works. To inspect, keep and maintain in good and substantial repair and condition and carry out all necessary works in respect of the Slope Structures in compliance with the conditions of the Land Grant and in accordance with the Geotechnical Guidelines, the Slope Maintenance Manuals and all guidelines issued from time to time by the appropriate Government departments regarding the maintenance of the Slope Structures and to employ suitably qualified personnel for that purpose.
- 28. <u>Matters outside the Land.</u> To carry out and perform, in relation to the Road Works (to the extent that the same have not been re-delivered to the Government in accordance with the Land Grant) and the Mitigation and Stabilization Outside Works, all acts, activities and works required by the Land Grant, the law or insurers of insurance taken out in relation thereto, or which are deemed appropriate by the Manager for performing and complying with the provisions of the Land Grant, the law or those insurers in relation to the same.
- 29. <u>Transformer Room Facilities.</u> To repair, maintain and reinstate the Transformer Room Facilities during the term of the Land Grant.

SCHEDULE 7

Works and Installations

- (i) The following Works and Installations, to the extent forming Common Parts:
 - (a) structural elements;
 - (b) external wall finishes and roofing materials;
 - (c) fire safety elements;
 - (d) plumbing system;
 - (e) drainage system;
 - (f) fire services installations and equipment;
 - (g) electrical wiring system;
 - (h) lift installations (if applicable);
 - (i) gas supply system;
 - (j) curtain wall and window installations;
 - (k) ventilation system; and
 - (1) the Transformer Room Facilities; and
- (ii) the Slope Structures.

SCHEDULE 8

Fire Safety Management Plan (Summary)

- 1. Certified copy of the latest approved building plan for open kitchen approved by the Building Authority and certified by the Authorized Person shall be lodged by the First Owner with the management office for checking of the provisions for open kitchen.
- 2. On receipt of fire alarm signal from a Flat on any floor, an indication of the addressable smoke detector will be sent to the fire alarm panel at the entrance lobby and guard room of each tower. The fire signal should be checked and confirmed by the management staff / personnel on-duty who should travel to the floor below the unit of fire signal via the lift and then travel up the stair to investigate whether a real fire has occurred within a few minutes when the situation is allowed and take appropriate action as follows:

in case of a false alarm:-

- (a) Inform the management office that this is a false alarm;
- (b) Inform the occupants that only a false alarm is raised and no evacuation is requested;
- (c) All detection and alarm system for Open Kitchen Units shall be resumed to normal by the instruction from the Manager.

(ii) in case of a real fire:-

- (a) report the fire to the Fire Services Department via emergency hotline (phone number: 999);
- (b) locate the nearest fire hose cabinet and break the "Break Glass Unit" to activate the fire alarm when it is safe to do so;
- (c) Keep calm and report the fire and/or abnormal smoke to the management office by:
 - (i) Identify himself/herself by name clearly
 - (ii) Explain the exact location of the fire or smoke
 - (iii) Describe the situation of the fire or smoke, and report injury, if any;
- (d) Assist elderly, children, and person with disabilities or other as necessary for safe evacuation.

Notes:

- 1. Always raise the alarm/ report back to management office first before attempting to put out the fire.
- 2. Before opening any doors in the fire area, check it first, a hot door handle indicates that the fire has spread, do not open the door.
- 3. In case of fire, do not use the lift.
- 4. Always save life first, whether your own or others, before protecting building property.
- 5. Always stay low when the area is smoke logged. Smoke is a more lethal killer than fire and the freshest air is found closest to the floor.
- 6. Before leaving, turn off the switch and close the door.
- 7. Management control room must ensure that the fire pump switch is set to automatic.

- 3. (i) Unless the Manager's prior written approval is obtained, the Owner of each Open Kitchen Unit shall not (and shall cause its tenants, licensees, occupiers and/or invitees not to):
 - (a) remove or obstruct the smoke detector and the sprinkler system in his Open Kitchen Unit;
 - (b) relocate the cooking stove in his Open Kitchen Unit; and
 - (c) remove the full height wall having an FRR of not less than -/30/30 adjacent to the open kitchen and flat exit door of his Open Kitchen Unit.
 - (ii) Should any Open Kitchen Unit be rented out, there shall be a clause stipulated in the relevant tenancy agreement that the tenant shall not be permitted to do the acts as provided in paragraph 3(i) above unless the prior written approval is obtained from the landlord and the Manager.
- 4. (i) Annual inspection of fire service installation shall be arranged by the Manager. Registered fire service installation contractor(s) shall be appointed for such inspection to ensure that:
 - (a) Sprinkler system, smoke detector and alarm system serving the Open Kitchen Units and the common lobby outside such Open Kitchen Units have been operating satisfactorily; and
 - (b) The cooking stove and the fire service installation within the Open Kitchen Units have not been relocated or removed.
 - (ii) Records of the annual inspection and maintenance of the fire service installation should be kept at the management office and be made available for inspection by staff of the Buildings Department and the Fire Services Department.
 - (iii) Any alterations, additions, repairs or modifications to the above fire service installation shall only be carried out by the registered fire service installation contractor(s) subject to the Manager's prior written approval.
- 5. The Owner of each Open Kitchen Unit shall (and shall cause its tenants, licensees, occupiers and/or invitees to):
 - (i) allow the Manager and/or the registered fire service installation contractor(s) appointed by the Manager to enter into his Open Kitchen Unit to carry out the aforesaid inspection;
 - (ii) fully co-operate with the Manager when carrying out the aforesaid inspection; and
 - (iii) reinstate any unauthorized alteration, relocation or removal at his own cost, or pay or indemnify the Manager of the cost of such reinstatement.
- 6. The Owners of the Open Kitchen Units shall be required to maintain the smoke detector and sprinkler system and other fire service installation inside their own Open Kitchen Units at their own costs and expenses.

- 7. Periodic / regular fire drill training will be provided for the management staff and the residents of the Development.
- 8. Regular fire talk and preventative talks will be given to the management staff and the residents of the Development.
- 9. Periodic educational leaflet regarding fire safety shall be distributed to the occupants and prominently displayed at conspicuous locations (e.g. entrance lobby) to remind the residents on how to maintain fire safety within the Open Kitchen Units.
- 10. The following provisions shall be provided in the Open Kitchen Units:
 - (i) Cooking stove;
 - (ii) full height wall having an FRR of not less than -/30/30;
 - (iii) Smoke detectors with sounder base; and
 - (iv) Sprinkler head.

SCHEDULE 9

Gross Floor Area of Parking Space(s) Held With and Forming Part of Platform 3 Houses

PLATFORM 3


House H1: 25 sq. m. House H2: 25 sq. m. House H3: 25 sq. m. House H5: 25 sq. m. House H6: 25 sq. m. House H7: 25 sq. m. House H8: 25 sq. m. House H9: 25 sq. m. House H10: 25 sq. m. House H11: 25 sq. m. House H12: 25 sq. m. House H15: 25 sq. m. House H16: 25 sq. m. House H17: 25 sq. m. House H18: 25 sq. m. House H19: 25 sq. m. House H20: 25 sq. m. House H21: 25 sq. m. House H22: 25 sq. m. House H23: 12.5 sq. m. House H25: 12.5 sq. m. House H26: 12.5 sq. m. House H27: 12.5 sq. m. House H28: 12.5 sq. m. House H29: 25 sq. m. House H30: 25 sq. m. House H31: 25 sq. m. House H32: 25 sq. m. House H33: 25 sq. m. House H35: 25 sq. m. House H36: 25 sq. m. House H37: 12.5 sq. m. House H38: 12.5 sq. m. House H39: 30 sq. m.

IN WITNESS whereof the parties have executed this Deed the day and year first above written.

THE FI	RSTO	WNER
--------	------	------

SEALED with the COMMON SEAL of SENWORLD INVESTMENT LIMITED and SIGNED by

whose signature(s) is/are verified by:

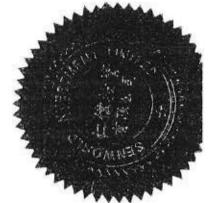


THE FIRST ASSIGNEE

SIGNED SEALED and DELIVERED by
, holder of Hong Kong
Identity Card No. in the
presence of:

THE COMPANY

SEALED with the COMMON SEAL of KERRY PROPERTY MANAGEMENT SERVICES LIMITED and SIGNED by


whose signature(s) is/are verified by:

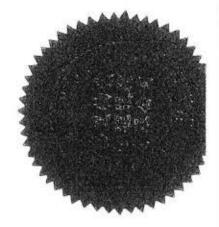



APPENDIX 1

The Plans

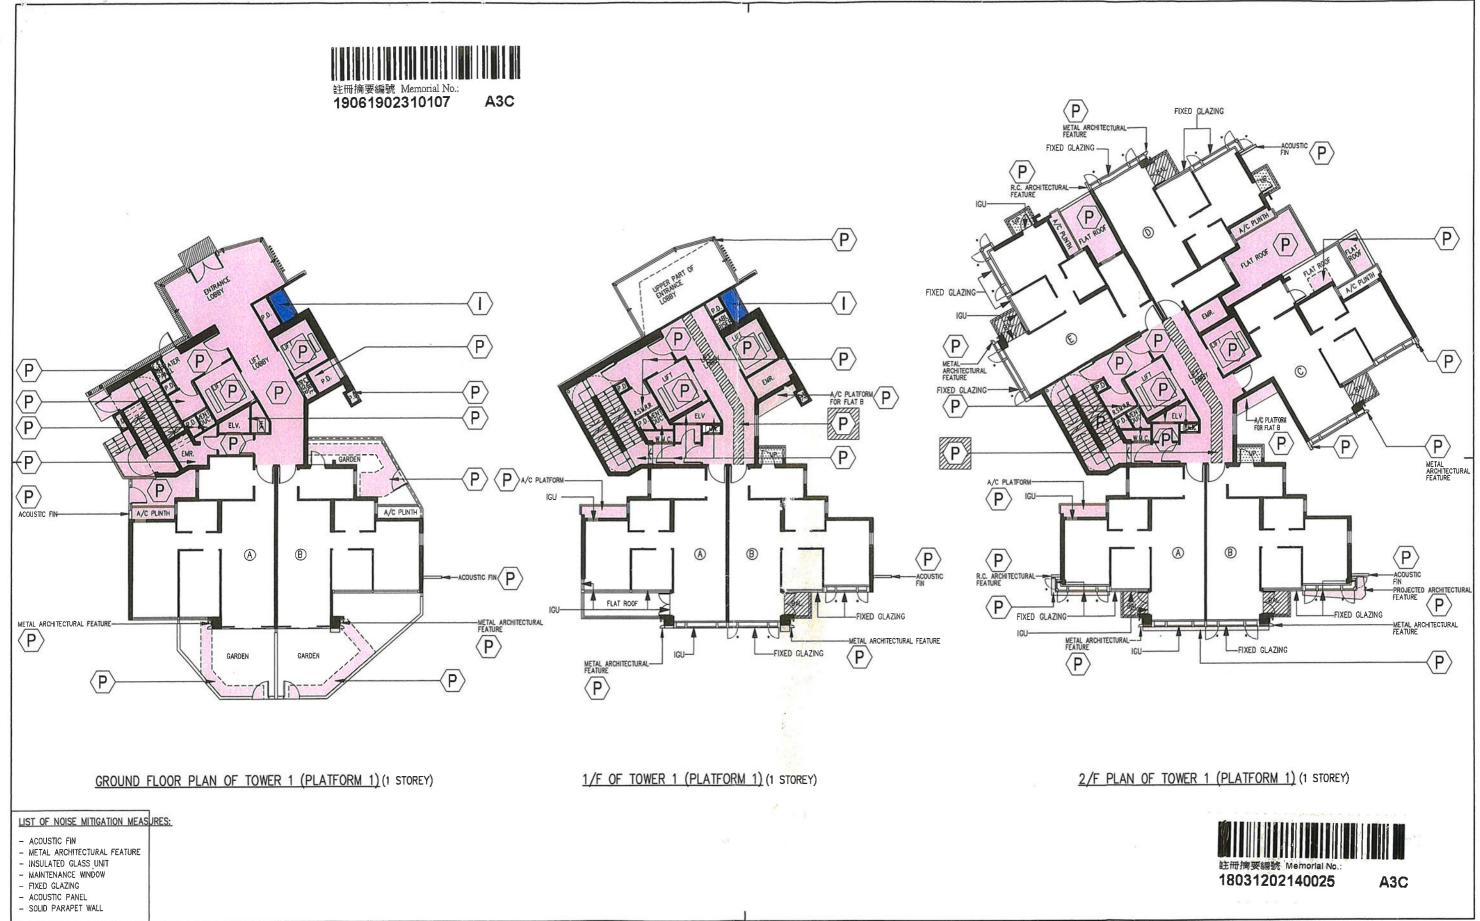



PINK-PLATFORM 1 TOWERS COMMON PARTS

BROWN-PLATFORM I PARKING COMMON PARTS

HATCHED BLACK-BALCONIES

INDIGO-DEVELOPMENT COMMON PARTS

MAINTENANCE WINDOW

STIPPLED BLACK-UTILITY PLATFORMS IGU INSULATED GLASS UNIT





Project Title


Drawing Title DMC PLAN - TOWER 1 FLOOR PLANS (1) (PLATFORM 1)

Project No. 12020NT Scale 1:200 Issue Date 2017-07-11
Drawing No. A/DMC_11





PROPOSED RESIDENTIAL DEVELOPMENT AT SO KWUN WAT, Tuen Mun Town Lot NO. 423

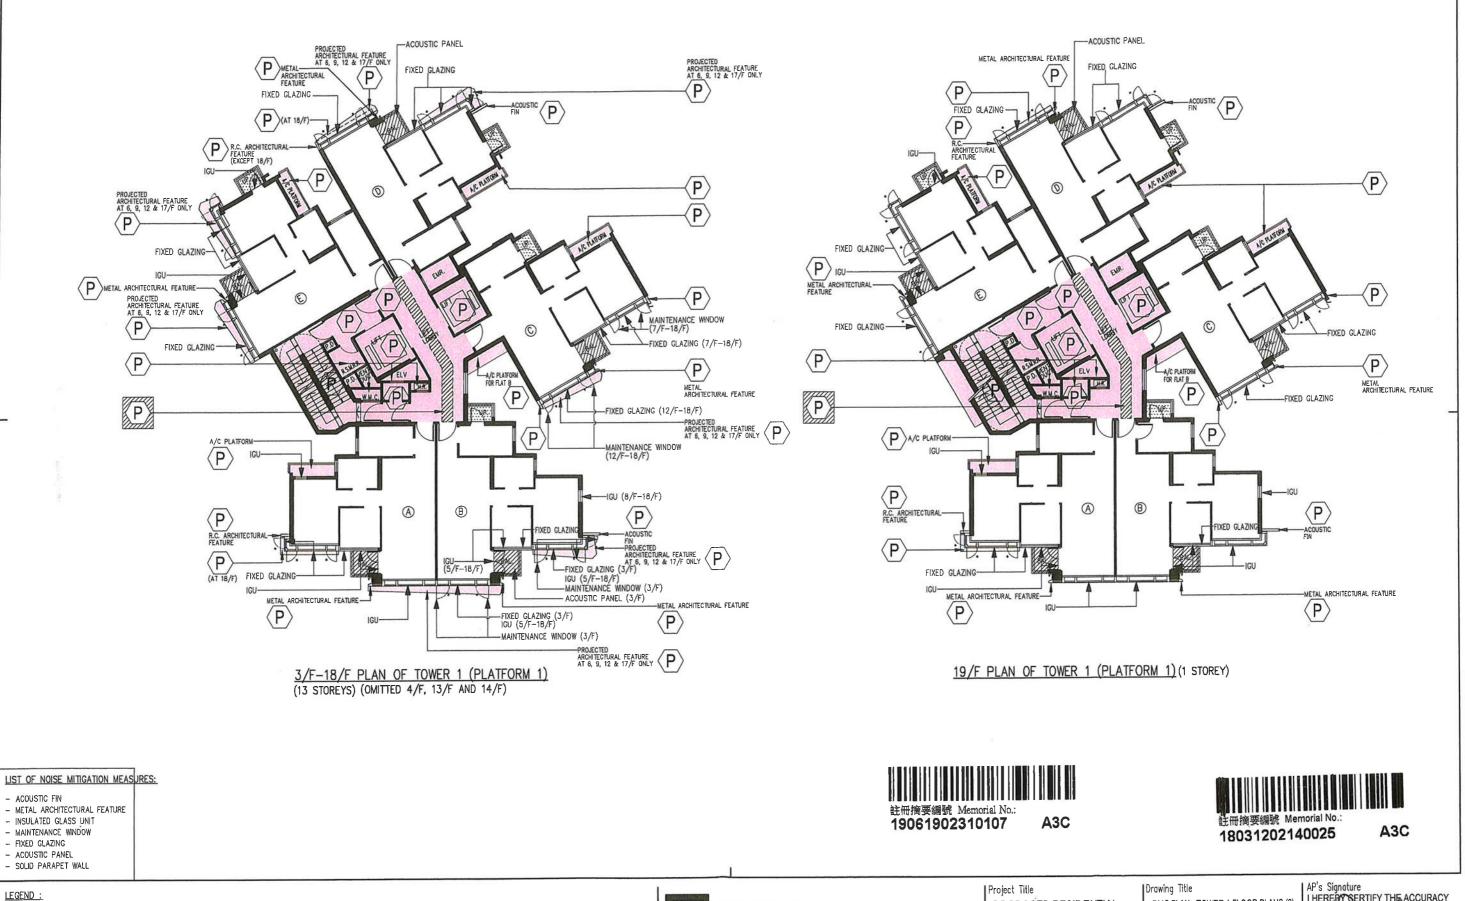

PINK-PLATFORM 1 TOWERS COMMON PARTS

HATCHED BLACK-BALCONIES

STIPPLED BLACK-UTILITY PLATFORMS

MAINTENANCE WINDOW

IGU INSULATED GLASS UNIT






PROPOSED RESIDENTIAL DEVELOPMENT AT SO KWUN WAT, Tuen Mun Town Lot NO. 423 DMC PLAN - TOWER 1 FLOOR PLANS (2) (PLATFORM 1)

12020NT Project No. Scale 1:200 Issue Date 2017-07-11 Drawing No. A/DMC_12

AP's Signature I HEREPY SERTIFY THE ACCURACY OF THIS PLAN. LU Yuen Cheung Ronald Authorized Person (Architect)



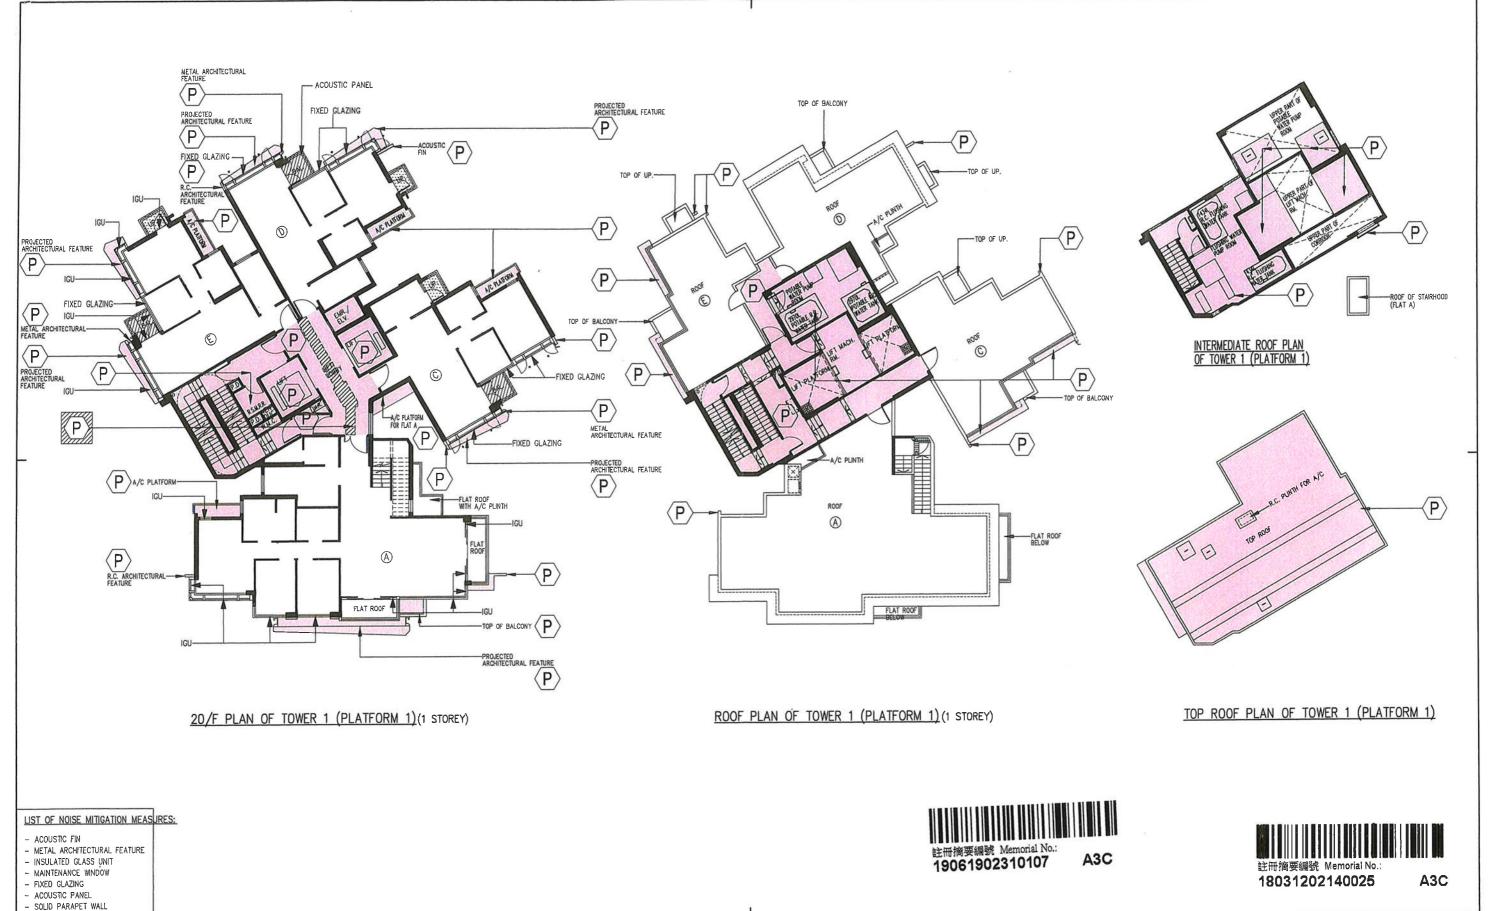



PINK-PLATFORM 1 TOWERS COMMON PARTS

PINK HATCHED BLACK-WIDER COMMON CORRIDORS AND LIFT LOBBIES (PLATFORM 1 TOWERS COMMON PARTS)

HATCHED BLACK-BALCONIES

STIPPLED BLACK-UTILITY PLATFORMS


MAINTENANCE WINDOW IGU INSULATED GLASS UNIT




Drawing Title DMC PLAN - TOWER 1 FLOOR PLANS (3) (PLATFORM 1)

Project No. 12020NT Scale 1:200 Issue Date 2017-07-11 A/DMC_13

AP's Signature I HEREBY CERTIFY THE ACCURACY OF THIS FLAM LU Yuen Cheung Ronald Authorized Person (Architect)

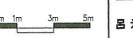

Project Title PROPOSED RESIDENTIAL DEVELOPMENT AT SO KWUN WAT, Tuen Mun Town Lot NO. 423

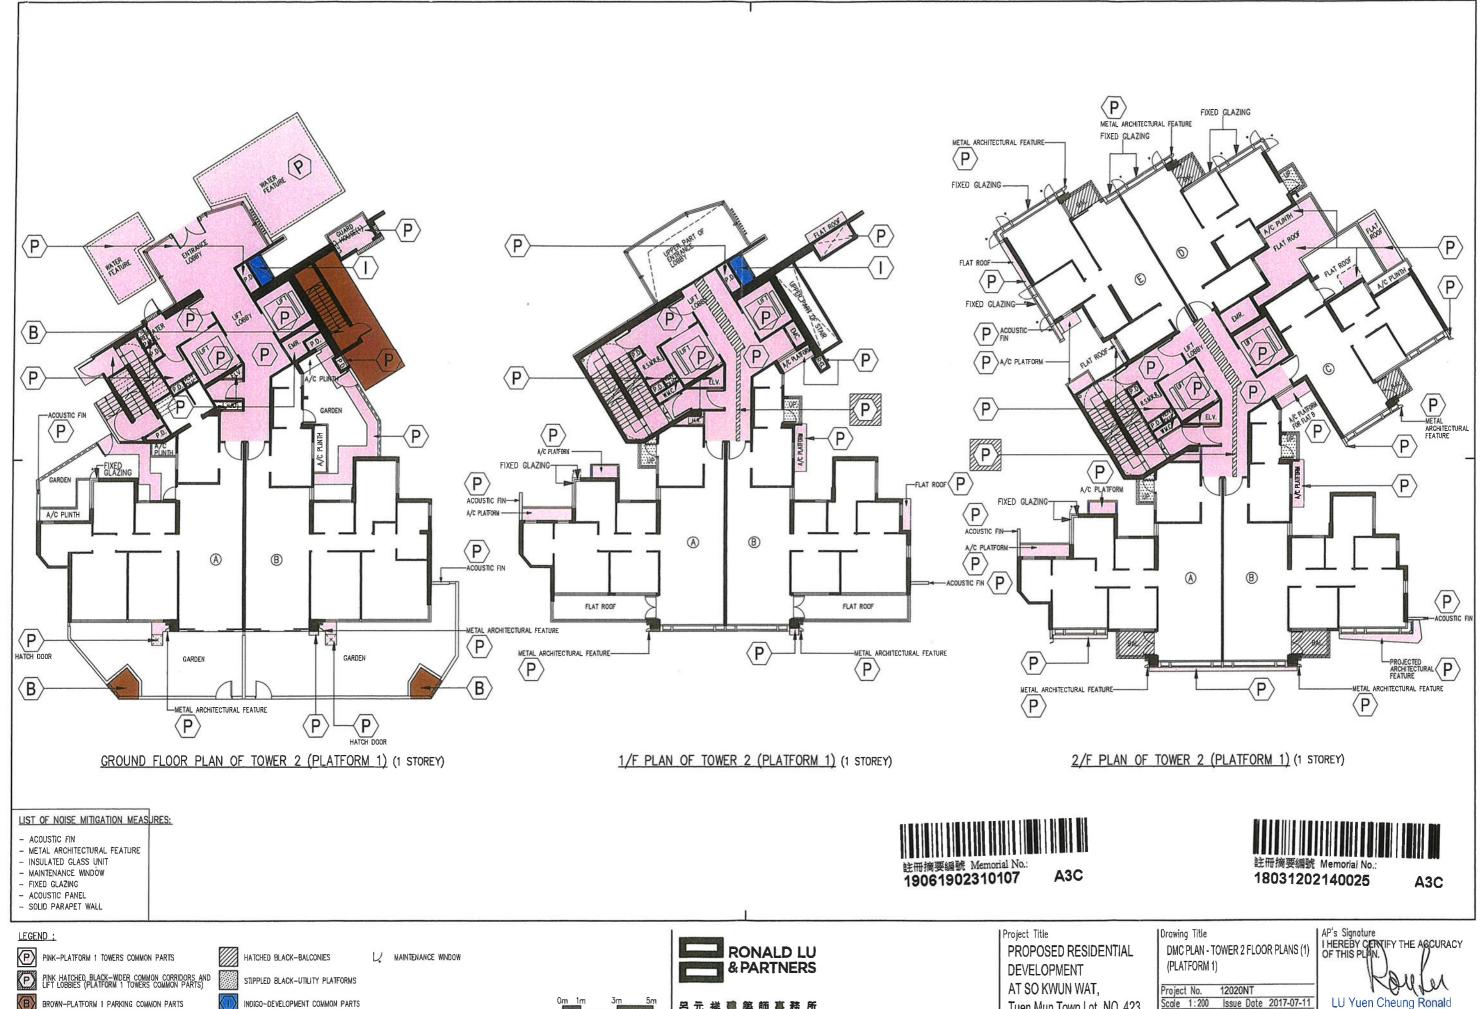

呂元祥禮築師事務所


BROWN-PLATFORM 1 PARKING COMMON PARTS


Tuen Mun Town Lot NO. 423

 Scale
 1:200
 Issue Date
 2017-07-11

 Drawing
 No.
 A/DMC_14

LU Yuen Cheung Ronald Authorized Person (Architect)

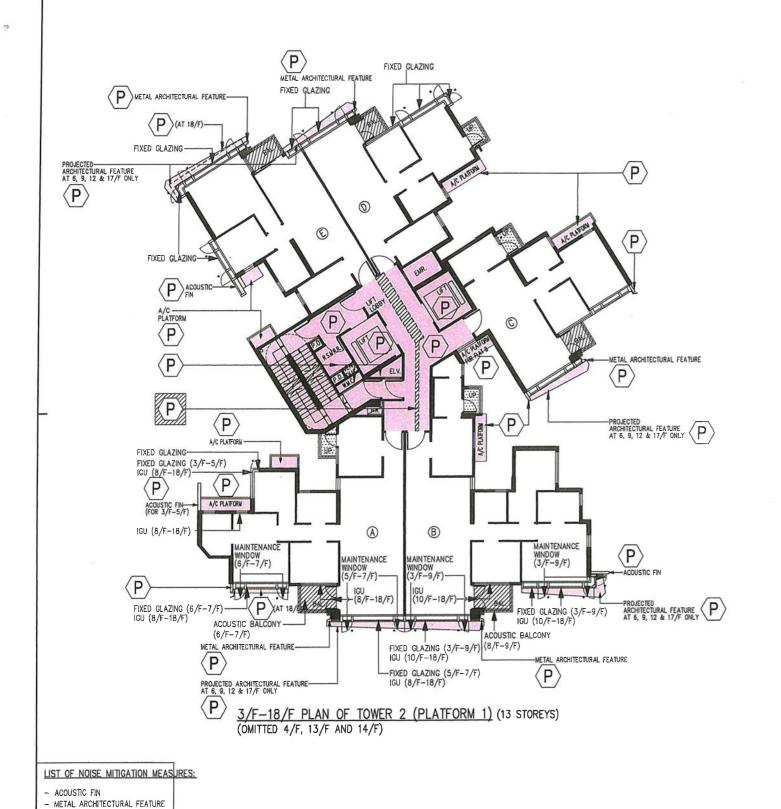

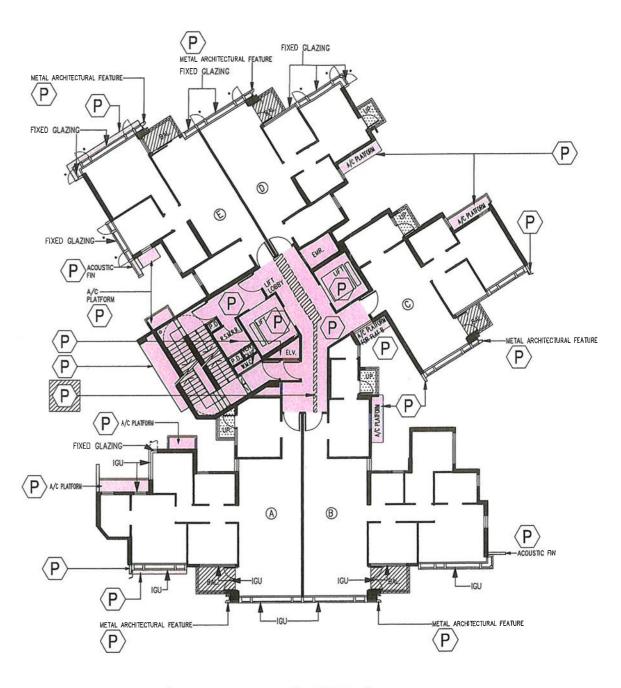

19/F PLAN OF TOWER 2 (PLATFORM 1) (1 STOREY)



18031202140025

A3C

19061902310107

LEGEND :

PINK-PLATFORM 1 TOWERS COMMON PARTS

- INSULATED GLASS UNIT

- MAINTENANCE WINDOW

- FIXED GLAZING - ACOUSTIC PANEL - SOLID PARAPET WALL

PINK HATCHED BLACK—WIDER COMMON CORRIDORS AND LIFT LOBBIES (PLATFORM 1 TOWERS COMMON PARTS)

HATCHED BLACK-BALCONIES

MAINTENANCE WINDOW

STIPPLED BLACK-UTILITY PLATFORMS IGU INSULATED GLASS UNIT



Project Title PROPOSED RESIDENTIAL DEVELOPMENT AT SO KWUN WAT,

Tuen Mun Town Lot NO. 423


Drawing Title DMC PLAN - TOWER 2 FLOOR PLANS (2) (PLATFORM 1)

12020NT Scale 1:200 Issue Date 2017-07-11 Drawing No. A/DMC_15

AP's Signature
I HEREBY CERTIFY THE ACCURACY
OF THIS PLAN. LU Yuen Cheung Ronald Authorized Person (Architect)




呂元祥職築師事務所

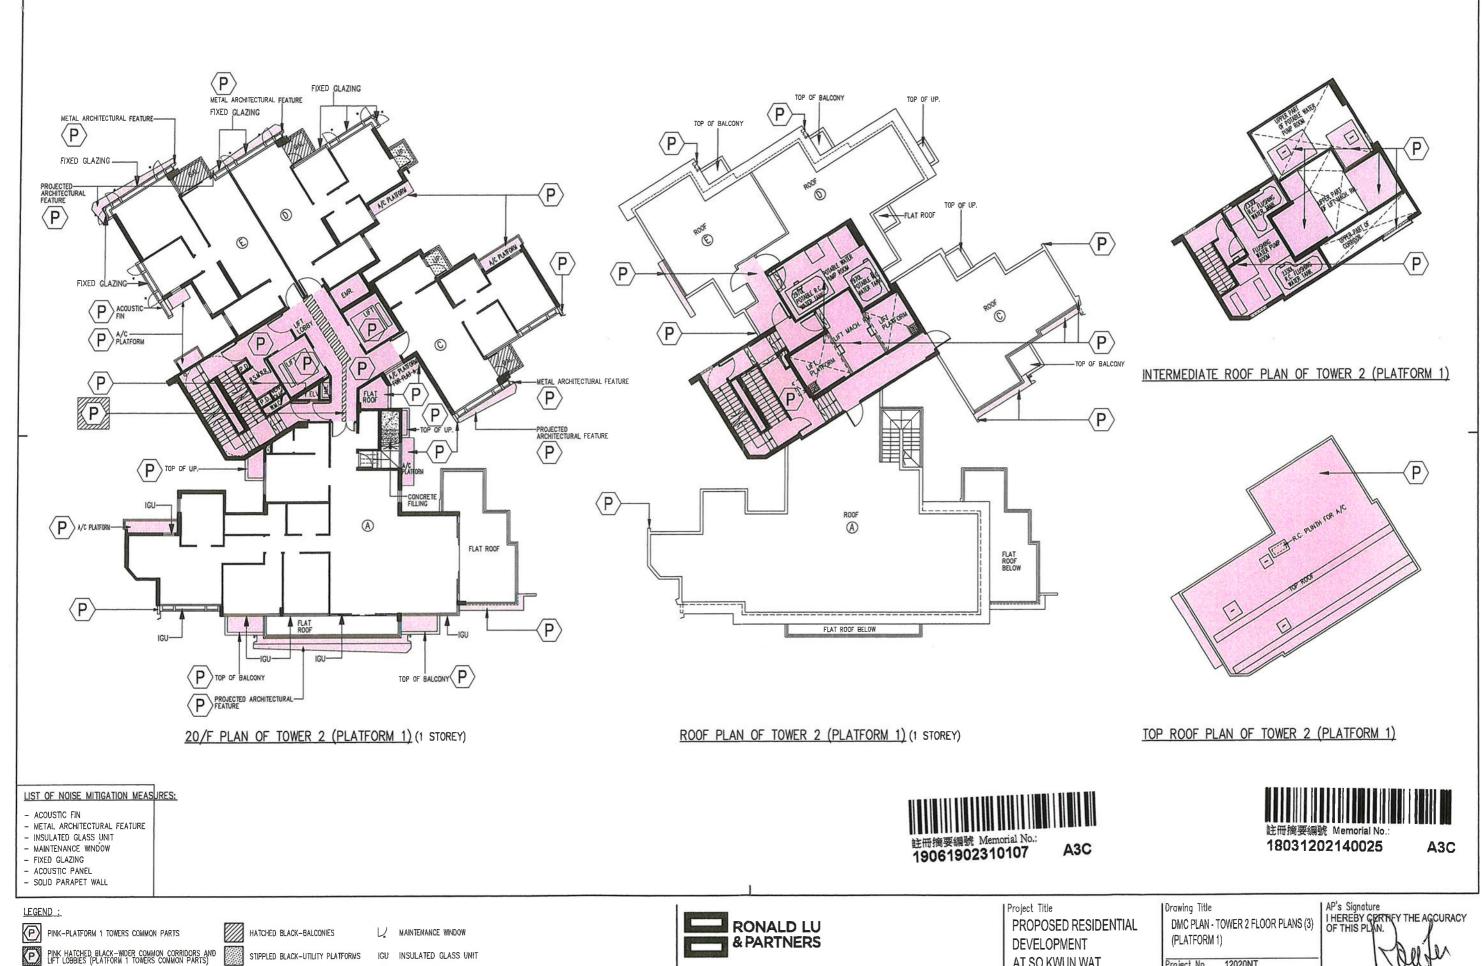



B DEVELOPMENT
AT SO KWUN WAT,
Tuen Mun Town Lot NO. 423

DEVELOPMENT
AT SO KWUN WAT,
Tuen Mun Town Lot NO. 423

Drawing No. | Project No. | 12020NT | Scale 1:200 | Issue Date 2017-07-11 | Drawing No. | AVDMC_18 | Authorized Person (Architect)

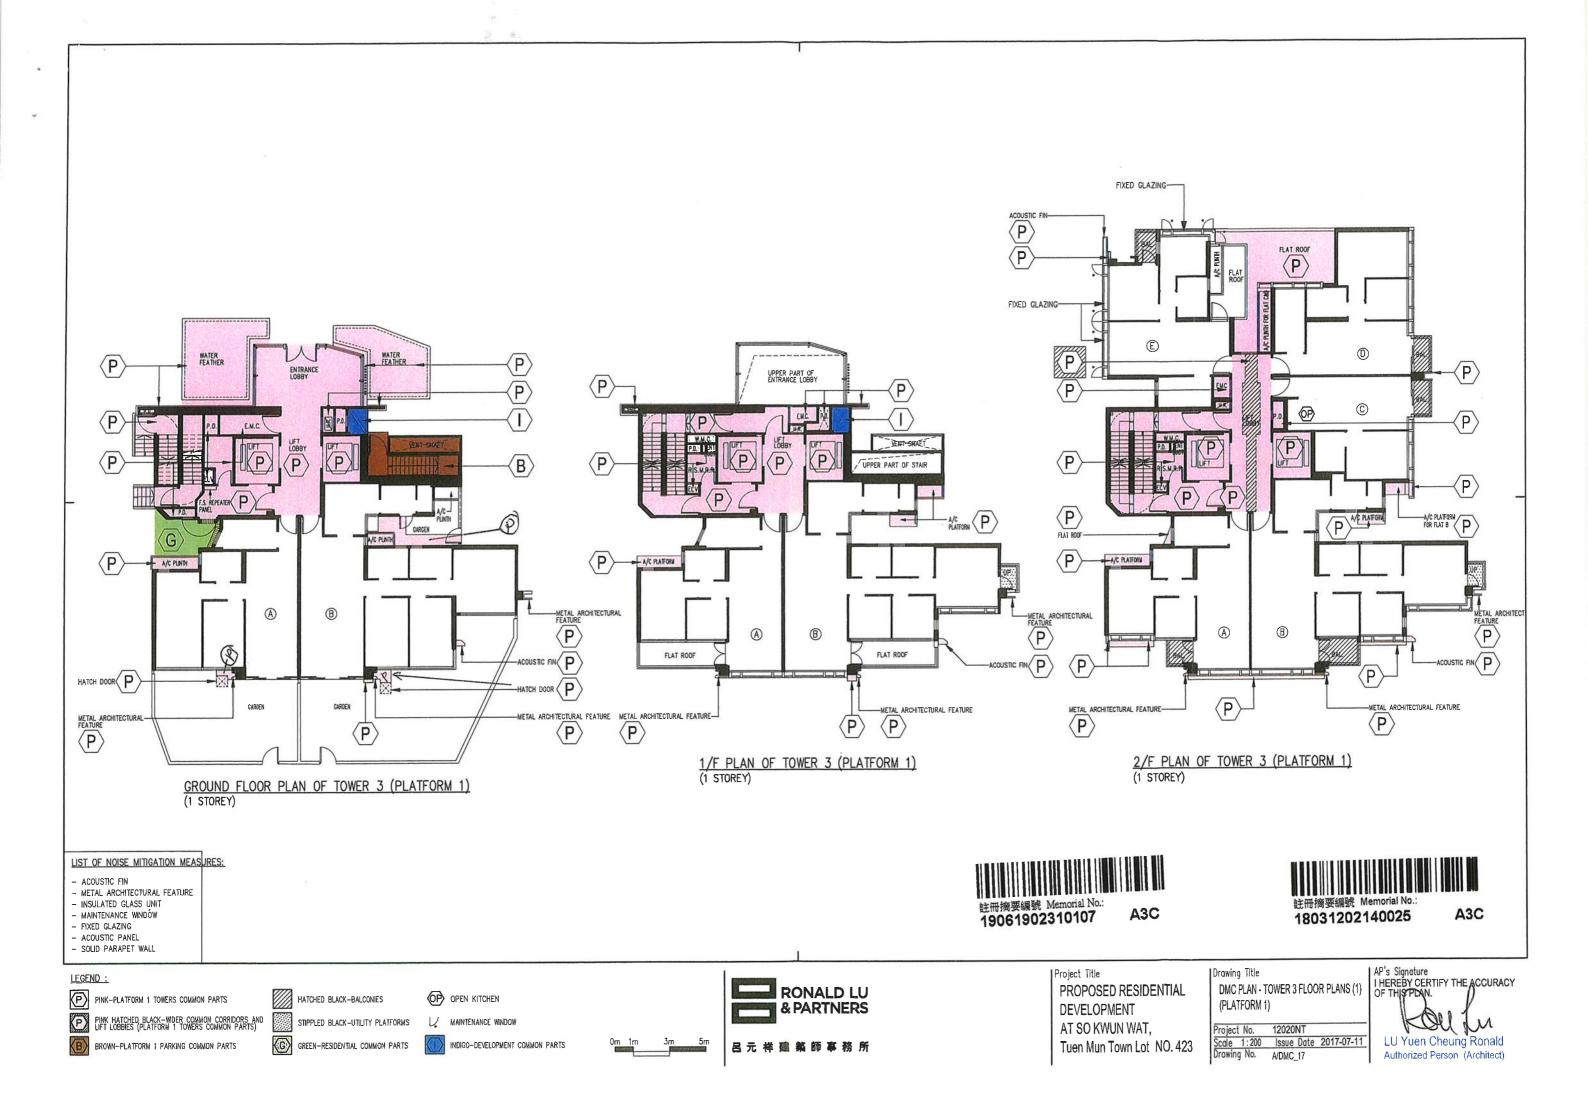

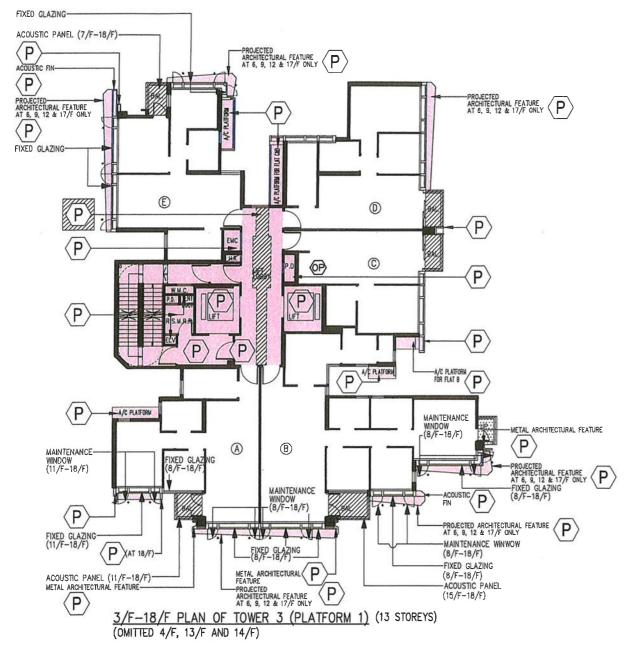

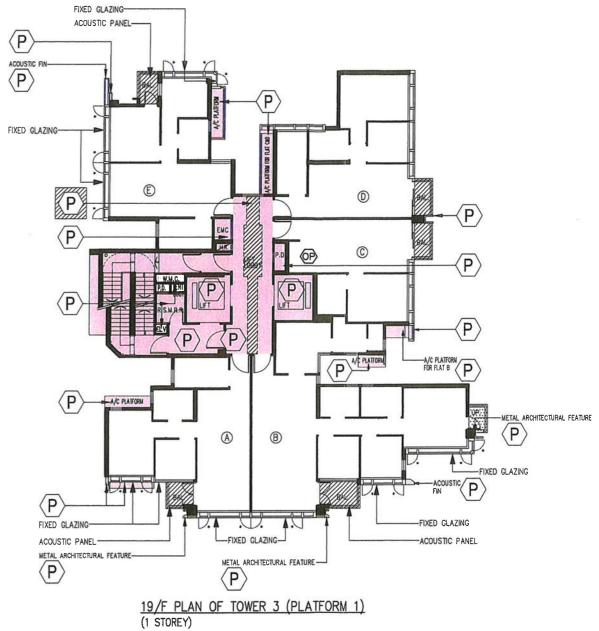

LIST OF NOISE MITIGATION MEASURES:

- ACOUSTIC FIN
- METAL ARCHITECTURAL FEATURE
- INSULATED GLASS UNIT
- MAINTENANCE WINDOW
- FIXED GLAZING - ACOUSTIC PANEL

- SOLID PARAPET WALL



19061902310107

18031202140025

A₃C

LEGEND :

PINK-PLATFORM 1 TOWERS COMMON PARTS



HATCHED BLACK-BALCONIES

STIPPLED BLACK-UTILITY PLATFORMS

MAINTENANCE WINDOW

OP OPEN KITCHEN




Project Title PROPOSED RESIDENTIAL DEVELOPMENT AT SO KWUN WAT, Tuen Mun Town Lot NO. 423


A3C


|Drawing Title DMC PLAN - TOWER 3 FLOOR PLANS (2) (PLATFORM 1)


Project No. 12020NT Scale 1:200 Issue Date 2017-07-11 Drawing No. A/DMC_18

AP's Signoture ! HEREBY CERTIFY THE ACCURACY OF THIS PLAN. LU Yuen Cheung Ronald Authorized Person (Architect)

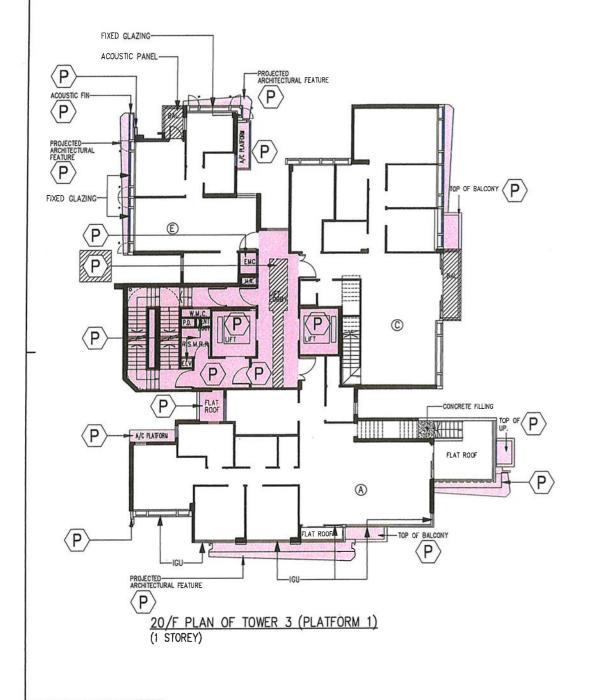


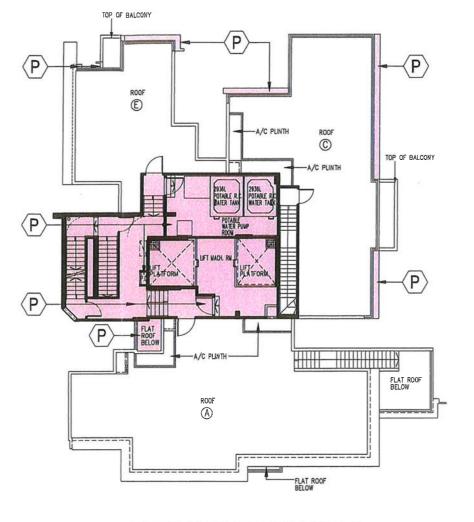

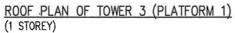

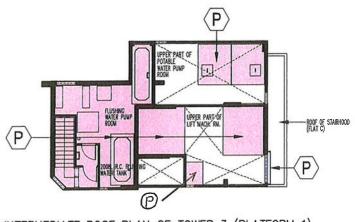

INTERMEDIATE ROOF PLAN OF TOWER 3 (PLATFORM 1)

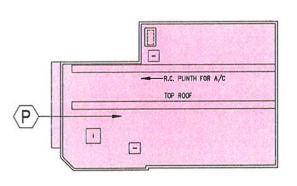

TOP ROOF PLAN OF TOWER 3 (PLATFORM 1)

LIST OF NOISE MITIGATION MEASURES:

- ACOUSTIC FIN
- METAL ARCHITECTURAL FEATURE
- INSULATED GLASS UNIT
- MAINTENANCE WINDOW
- FIXED GLAZING
- ACOUSTIC PANEL
- SOLID PARAPET WALL





18031202140025

A3C

LEGEND :



PINK-PLATFORM 1 TOWERS COMMON PARTS PINK HATCHED BLACK-WIDER COMMON CORRIDORS AND LIFT LOBBIES (PLATFORM 1 TOWERS COMMON PARTS)



HATCHED BLACK-BALCONIES

MAINTENANCE WINDOW

IGU INSULATED GLASS UNIT







Project Title PROPOSED RESIDENTIAL DEVELOPMENT AT SO KWUN WAT, Tuen Mun Town Lot NO. 423

Drawing Title DMC PLAN - TOWER 3 FLOOR PLANS (3) (PLATFORM 1)

Project No. 12020NT Scale 1:200 Issue Date 2017-07-11 A/DMC_19

| AP's Signature | I HEREBY CERTIFY THE ACCURACY | OF THIS PLAN. Authorized Person (Architect)

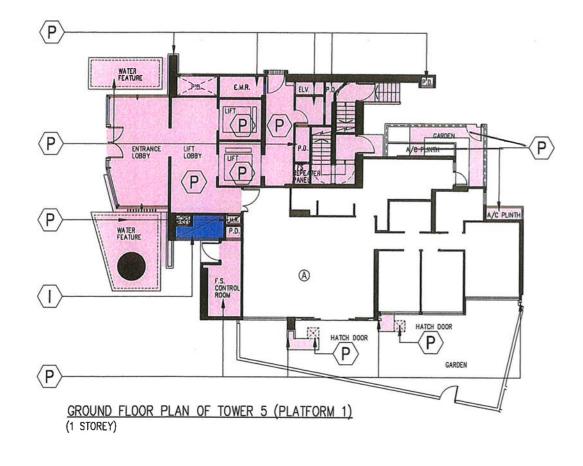

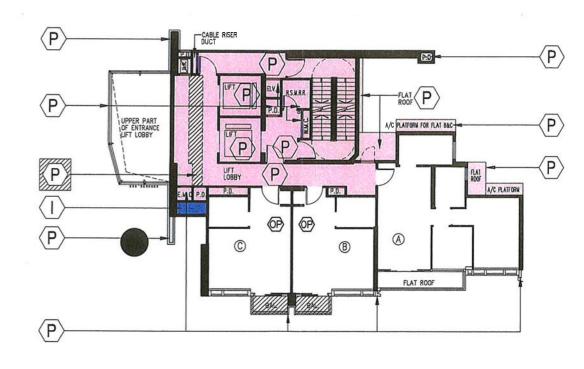

1/F PLAN OF TOWER 5 (PLATFORM 1) (1 STOREY)



- ACOUSTIC FIN
- METAL ARCHITECTURAL FEATURE
- INSULATED GLASS UNIT - MAINTENANCE WINDOW
- FIXED GLAZING
- ACOUSTIC PANEL
- SOLID PARAPET WALL

LEGEND :

PINK-PLATFORM 1 TOWERS COMMON PARTS





PINK HATCHED BLACK-WOER COMMON CORRIDORS AND LIFT LOBBIES (PLATFORM 1 TOWERS COMMON PARTS)



HATCHED BLACK-BALCONIES



STIPPLED BLACK-UTILITY PLATFORMS



INDIGO-DEVELOPMENT COMMON PARTS







Tuen Mun Town Lot NO. 423

註冊摘要編號 Memorial No.; 19061902310107

|Drawing Title PROPOSED RESIDENTIAL DEVELOPMENT AT SO KWUN WAT,

DMC PLAN - TOWER 5 FLOOR PLANS (1) (PLATFORM 1) Project No. 12020NT

AP's Signature
I HEREBY CERTIFY THE ACCURACY
OF THIS PLAN. LU Yuen Cheung Ronald

A₃C


Scale 1:200 Issue Date 2017-07-11 Drawing No. A/DMC_20 Authorized Person (Architect)

18031202140025









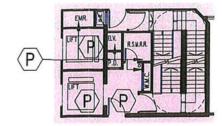

PART PLAN AT 18/F

PART PLAN AT 19/F

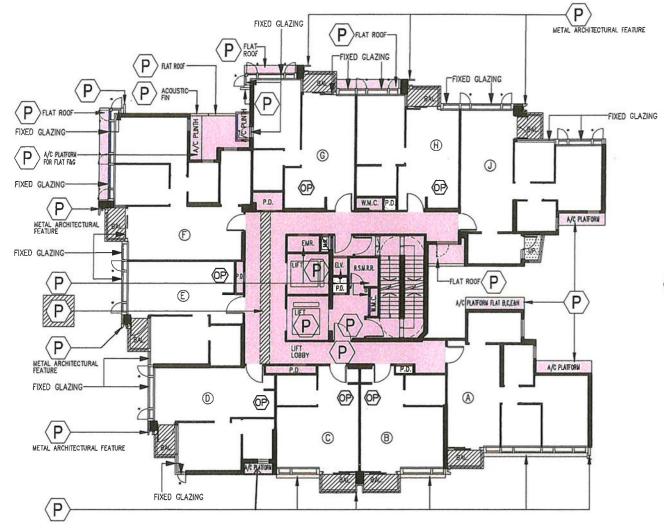

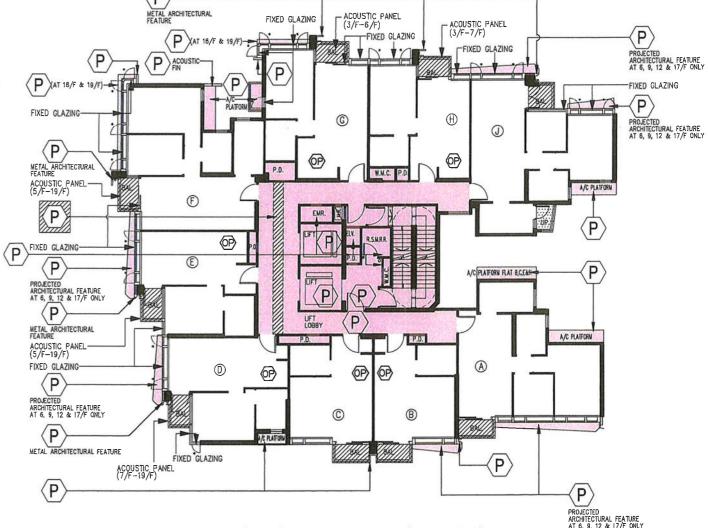

2/F PLAN OF TOWER 5 (PLATFORM 1) (1 STOREY)

3/F-19/F PLAN OF TOWER 5 (PLATFORM 1) (14 STOREYS) (OMITTED 4/F, 13/F AND 14/F)



- ACOUSTIC FIN
 METAL ARCHITECTURAL FEATURE
 INSULATED GLASS UNIT
 MAINTENANCE WINDOW

- FIXED GLAZING

- ACOUSTIC PANEL - SOLID PARAPET WALL





18031202140025

A₃C

<u>LEGEND</u>:

PINK-PLATFORM 1 TOWERS COMMON PARTS

PINK HATCHED BLACK-WIDER COMMON CORRIDORS AND LIFT LOBBIES (PLATFORM 1 TOWERS COMMON PARTS)



HATCHED BLACK-BALCONIES


MAINTENANCE WINDOW

STIPPLED BLACK-UTILITY PLATFORMS







 



Project Title

PROPOSED RESIDENTIAL DEVELOPMENT AT SO KWUN WAT. Tuen Mun Town Lot NO. 423 Drawing Title DMC PLAN - TOWER 5 FLOOR PLANS (2) (PLATFORM 1)

Project No.	12020NT	
Scale 1:200 Drawing No.	Issue Date	2017-07-11
Drawing No.	A/DMC_21	


AP's Signature
I HEREBY CERTIFY THE ACCURACY
OF THIS PLAN. LU Yuen Cheung Ronald Authorized Person (Architect)

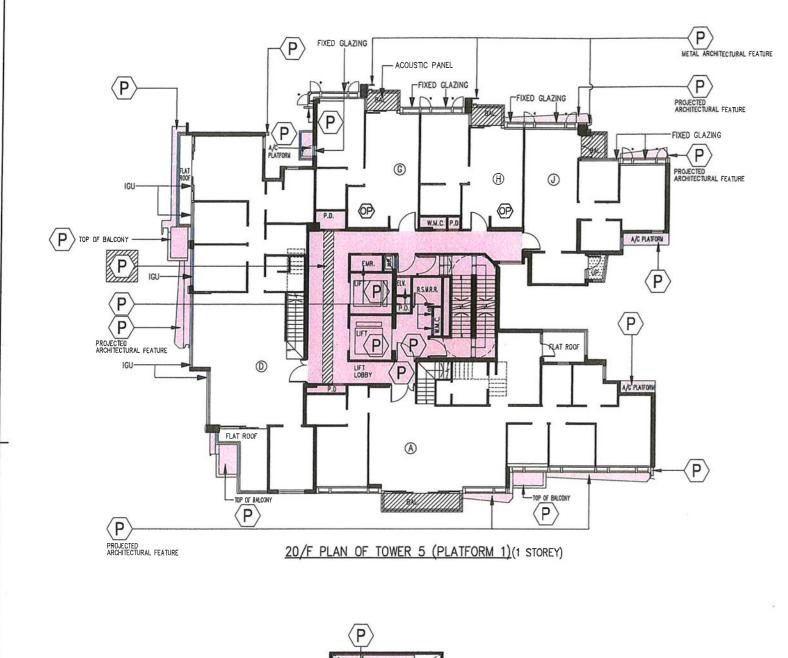


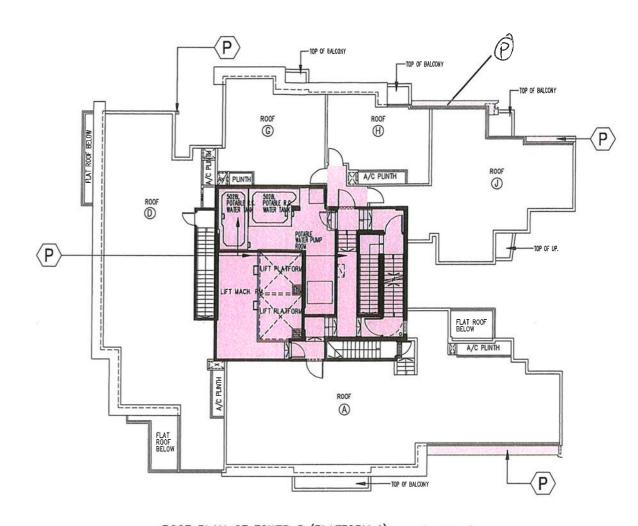

ROOF PLAN OF TOWER 5 (PLATFORM 1)

(1 STOREY)

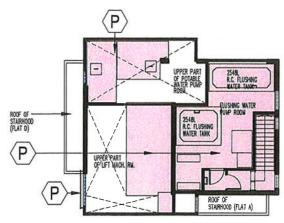

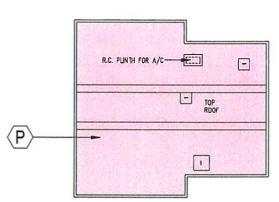

TOP ROOF PLAN OF TOWER 5 (PLATFORM 1)



19061902310107

A₃C

18031202140025

A₃C

LIST OF NOISE MITIGATION MEASURES:

- ACOUSTIC FIN
- METAL ARCHITECTURAL FEATURE
- INSULATED GLASS UNIT MAINTENANCE WINDOW
- FIXED GLAZING
- ACOUSTIC PANEL
- SOLID PARAPET WALL

LEGEND :

PINK-PLATFORM 1 TOWERS COMMON PARTS



PINK HATCHED BLACK-WIDER COMMON CORRIDORS AND LIFT LOBBIES (PLATFORM 1 TOWERS COMMON PARTS)



HATCHED BLACK-BALCONIES



INTERMEDIATE ROOF PLAN OF TOWER 5 (PLATFORM 1)



OPEN KITCHEN





呂元祥建築師事務所

Project Title PROPOSED RESIDENTIAL

DEVELOPMENT AT SO KWUN WAT,


Tuen Mun Town Lot NO. 423


|Drawing Title DMC PLAN - TOWER 5 FLOOR PLANS (3)

(PLATFORM 1)

Project No. 12020NT Scale 1:200 Issue Date 2017-07-11 Drawing No. A/DMC_22

AP's Signature I HEREBY CERTIFY THE ACCURACY OF THIS PLAN LU Yuen Cheung Ronald Authorized Person (Architect)

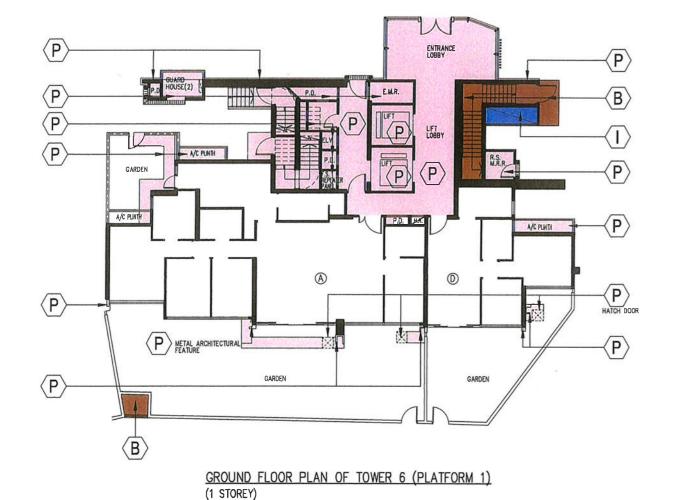

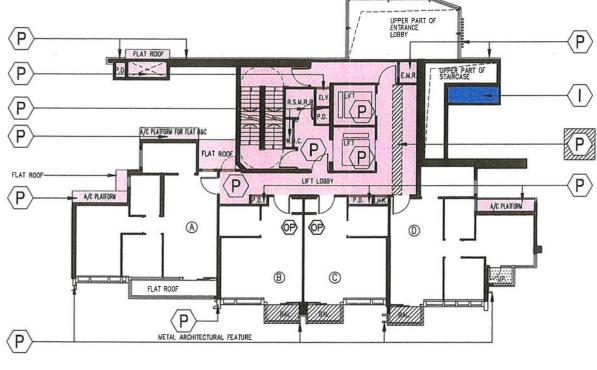

1/F PLAN OF TOWER 6 (PLATFORM 1) (1 STOREY)

- ACOUSTIC FIN
- METAL ARCHITECTURAL FEATURE INSULATED GLASS UNIT
- MAINTENANCE WINDOW
- FIXED GLAZING
- ACOUSTIC PANEL
- SOLID PARAPET WALL







19061902310107



18031202140025

A₃C

<u>LEGEND</u>:

PINK-PLATFORM 1 TOWERS COMMON PARTS





BROWN-PLATFORM 1 PARKING COMMON PARTS



OP OPEN KITCHEN

HATCHED BLACK-BALCONIES



INDIGO-DEVELOPMENT COMMON PARTS









Project Title PROPOSED RESIDENTIAL DEVELOPMENT AT SO KWUN WAT, Tuen Mun Town Lot NO. 423 Drawing Title DMC PLAN - TOWER 6 FLOOR PLANS (1) (PLATFORM 1)

Project No.	12020NT	
Scale 1:200	Issue Date	2017-07-11
Drawing No.	A/DMC_23	



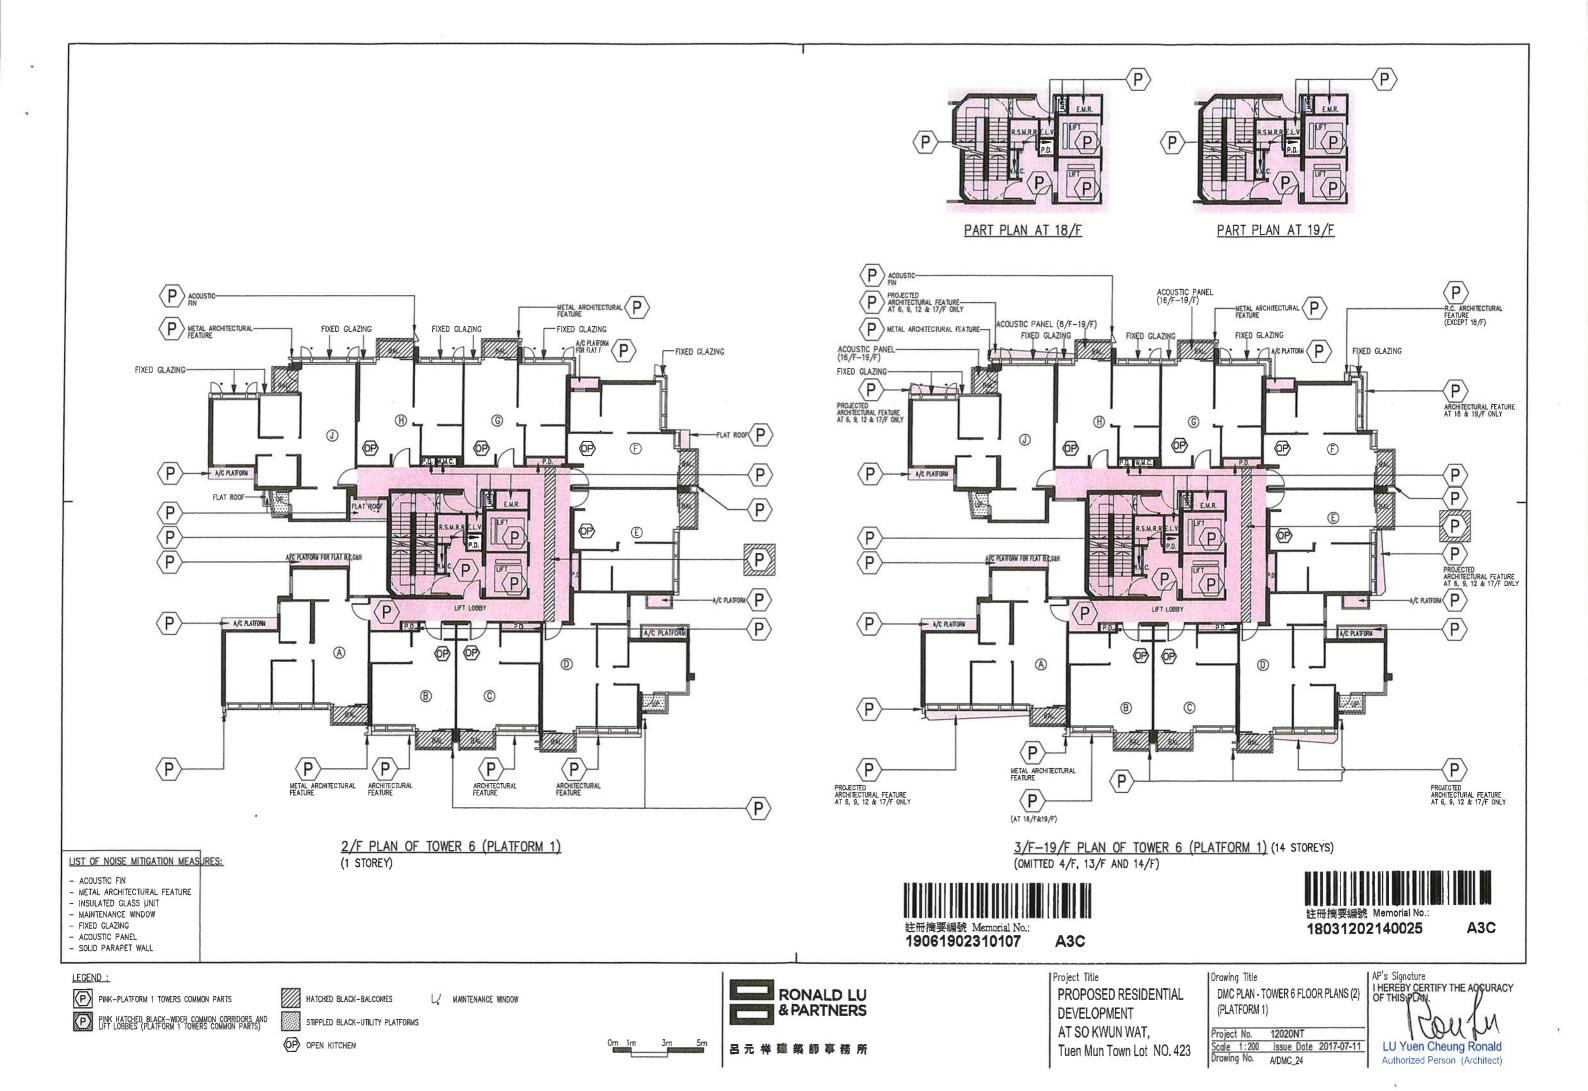

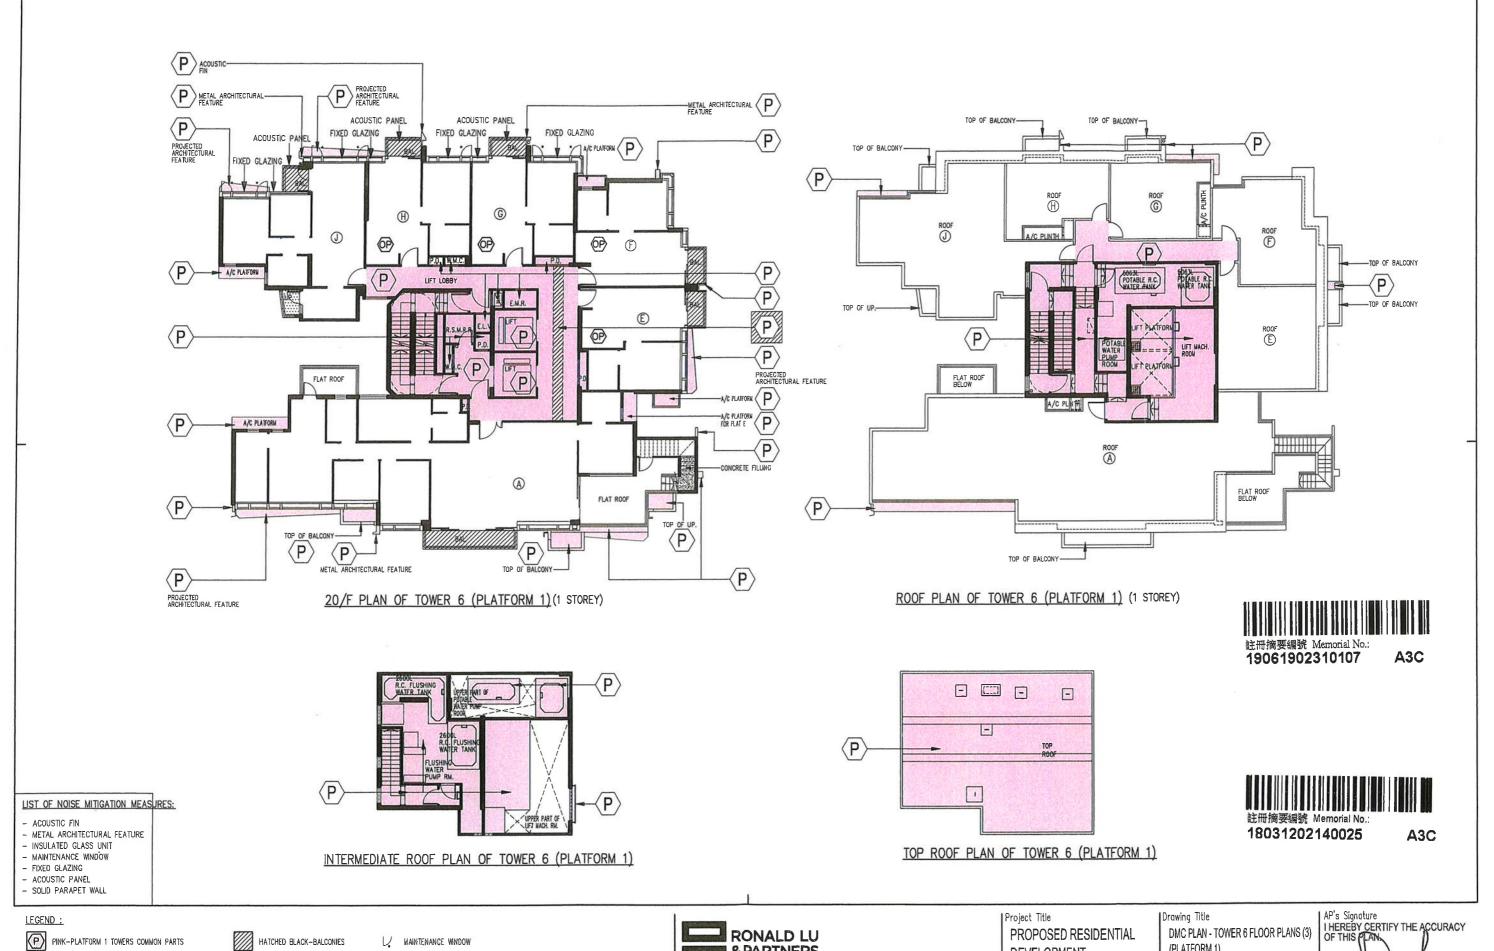


PINK HATCHED BLACK-WIDER COMMON CORRIDORS AND LIFT LOBBIES (PLATFORM 1 TOWERS COMMON PARTS)

OPEN KITCHEN

STIPPLED BLACK-UTILITY PLATFORMS



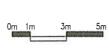





呂元祥禮集師事務所


DEVELOPMENT AT SO KWUN WAT, Tuen Mun Town Lot NO. 423

(PLATFORM 1)

12020NT Project No. Scale 1:200 Issue Date 2017-07-11
Drawing No. A/DMC 25 A/DMC_25

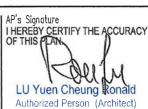

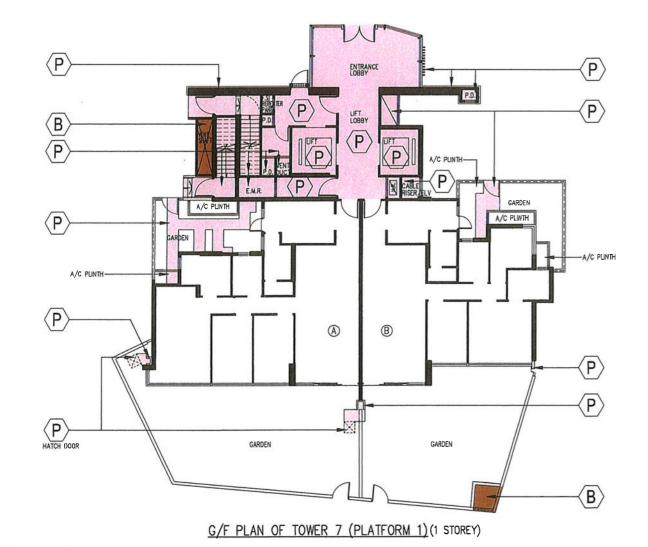

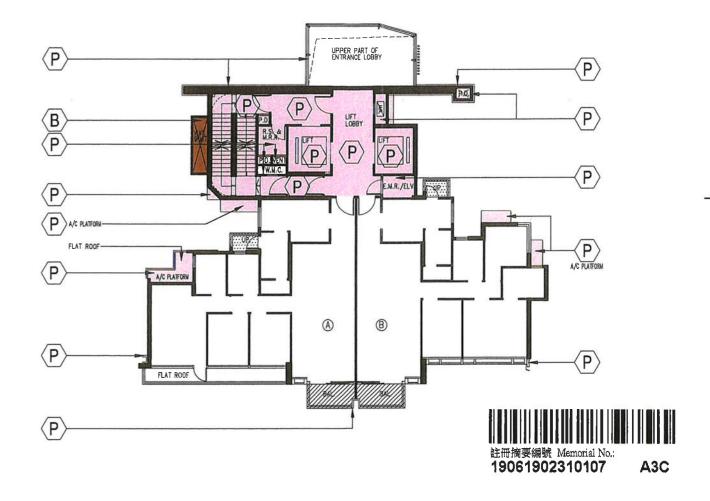

1/F PLAN OF TOWER 7 (PLATFORM 1) (1 STOREY)

LIST OF NOISE MITIGATION MEASURES:

- ACOUSTIC FIN
- ACOUSTIC TIN

 METAL ARCHITECTURAL FEATURE

 INSULATED GLASS UNIT

 MAINTENANCE WINDOW

- FIXED GLAZING
 ACOUSTIC PANEL
- SOLID PARAPET WALL

LEGEND :

PINK-PLATFORM 1 TOWERS COMMON PARTS



HATCHED BLACK-BALCONIES



STIPPLED BLACK-UTILITY PLATFORMS





呂元祥鹽築師事務所

Project Title PROPOSED RESIDENTIAL DEVELOPMENT AT SO KWUN WAT, Tuen Mun Town Lot NO. 423 Drawing Title DMC PLAN - TOWER 7 FLOOR PLANS (1) (PLATFORM 1)


18031202140025


Project No. 12020NT Scale 1:200 Issue Date 2017-07-11
Drawing No. A/DMC_26

AP's Signoture
I HEREBY CERTIFY THE ACCURACY
OF THIS PLAN LU Yuen Cheung Ronald Authorized Person (Architect)

A3C



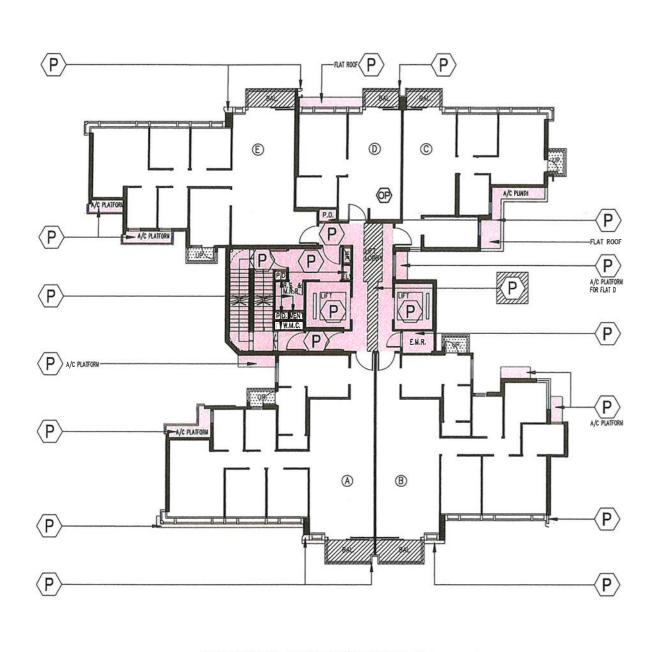

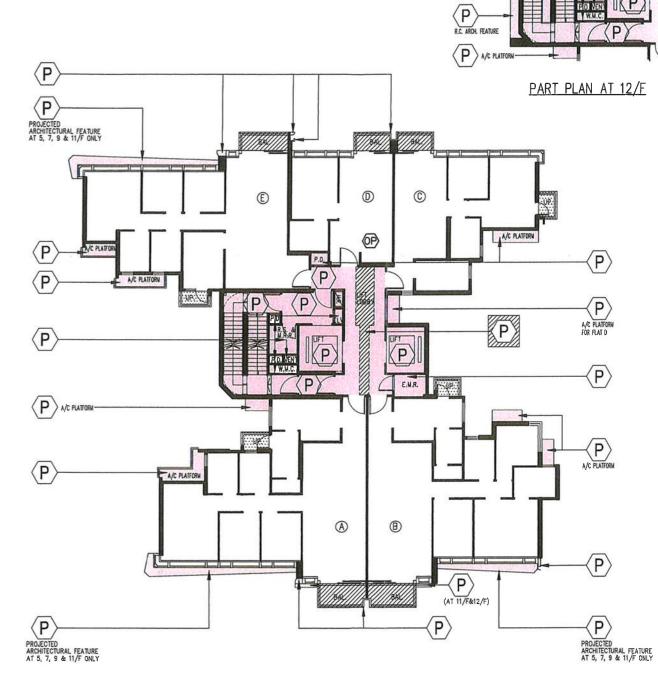

2/F PLAN OF TOWER 7 (PLATFORM 1) (1 STOREY)

LIST OF NOISE MITIGATION MEASURES:


- ACOUSTIC FIN
- METAL ARCHITECTURAL FEATURE
- INSULATED GLASS UNIT
- MAINTENANCE WINDOW
- FIXED GLAZING - ACOUSTIC PANEL
- SOLID PARAPET WALL

LEGEND :

PINK-PLATFORM 1 TOWERS COMMON PARTS




PINK HATCHED BLACK-WIDER COMMON CORRIDORS AND LIFT LOBBIES (PLATFORM 1 TOWERS COMMON PARTS)

 

HATCHED BLACK-BALCONIES

STIPPLED BLACK-UTILITY PLATFORMS



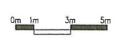



3/F-12/F PLAN OF TOWER 7 (PLATFORM 1) (9 STOREYS) (OMITTED 4/F)



19061902310107



18031202140025


A3C

| Drawing Title | Project Title PROPOSED RESIDENTIAL (PLATFORM 1) **DEVELOPMENT** AT SO KWUN WAT, Project No. 12020NT Tuen Mun Town Lot NO. 423

DMC PLAN - TOWER 7 FLOOR PLANS (2)

Scale 1:200 Issue Date 2017-07-11
Drawing No. A/DMC_27

AP's Signoture I HEREBY GERTIFY THE ACCURACY OF THIS PLAN LU Yuen Cheung Ronald Authorized Person (Architect)

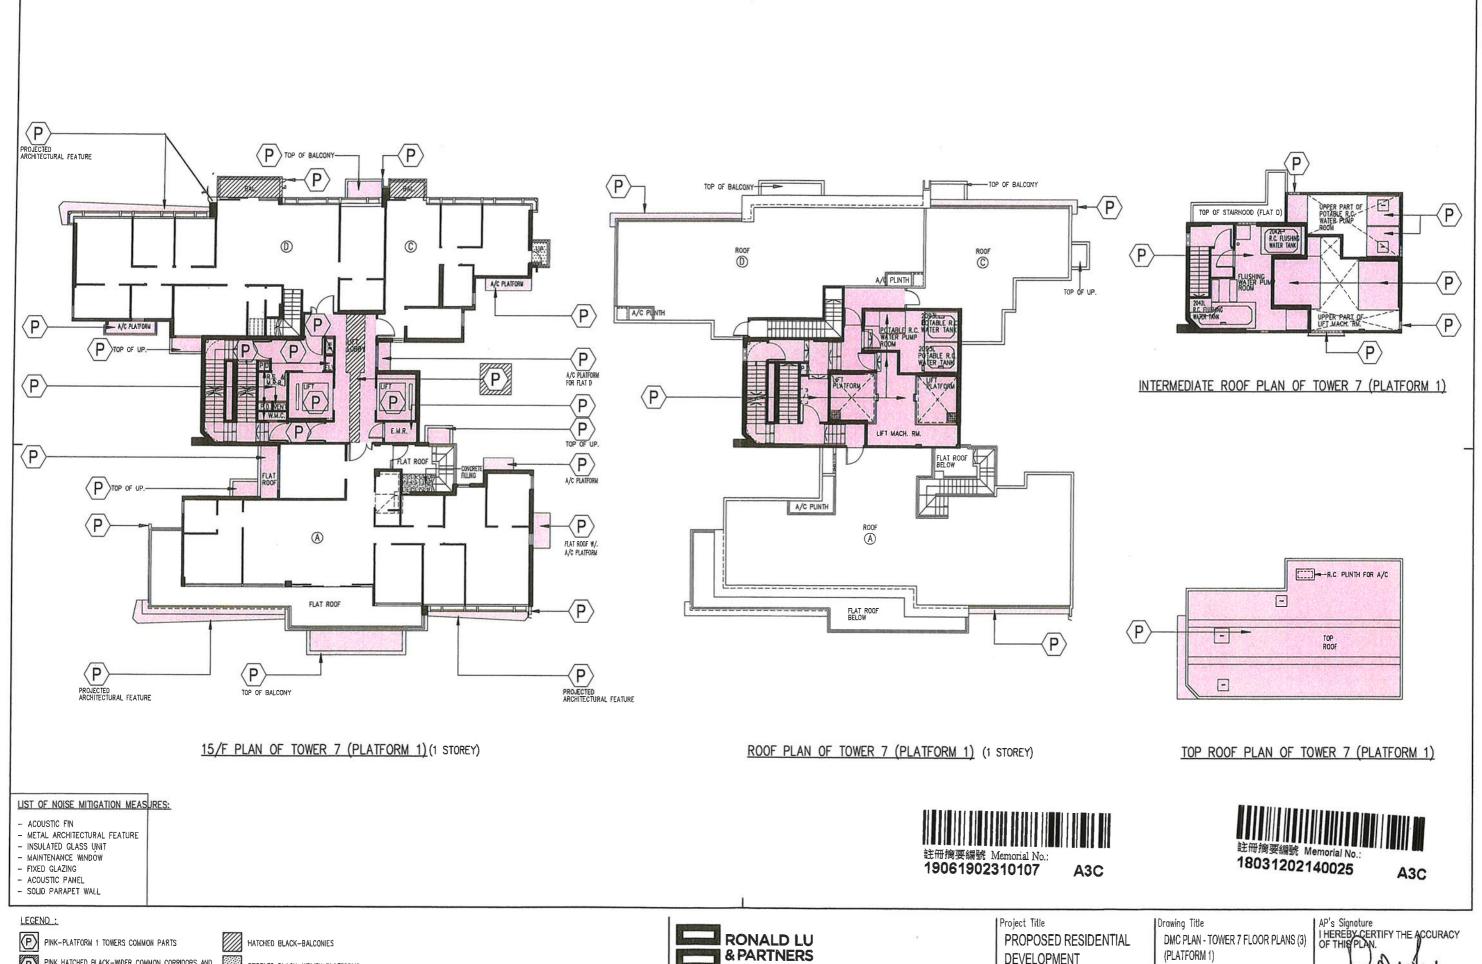

PINK HATCHED BLACK-WIDER COMMON CORRIDORS AND LIFT LOBBIES (PLATFORM 1 TOWERS COMMON PARTS)







DEVELOPMENT AT SO KWUN WAT, Tuen Mun Town Lot NO. 423

Project No. 12020NT Scale 1:200 Issue Date 2017-07-11
Drawing No. A/DMC_28 A/DMC_28

LU Yuen Cheung Ronald Authorized Person (Architect)

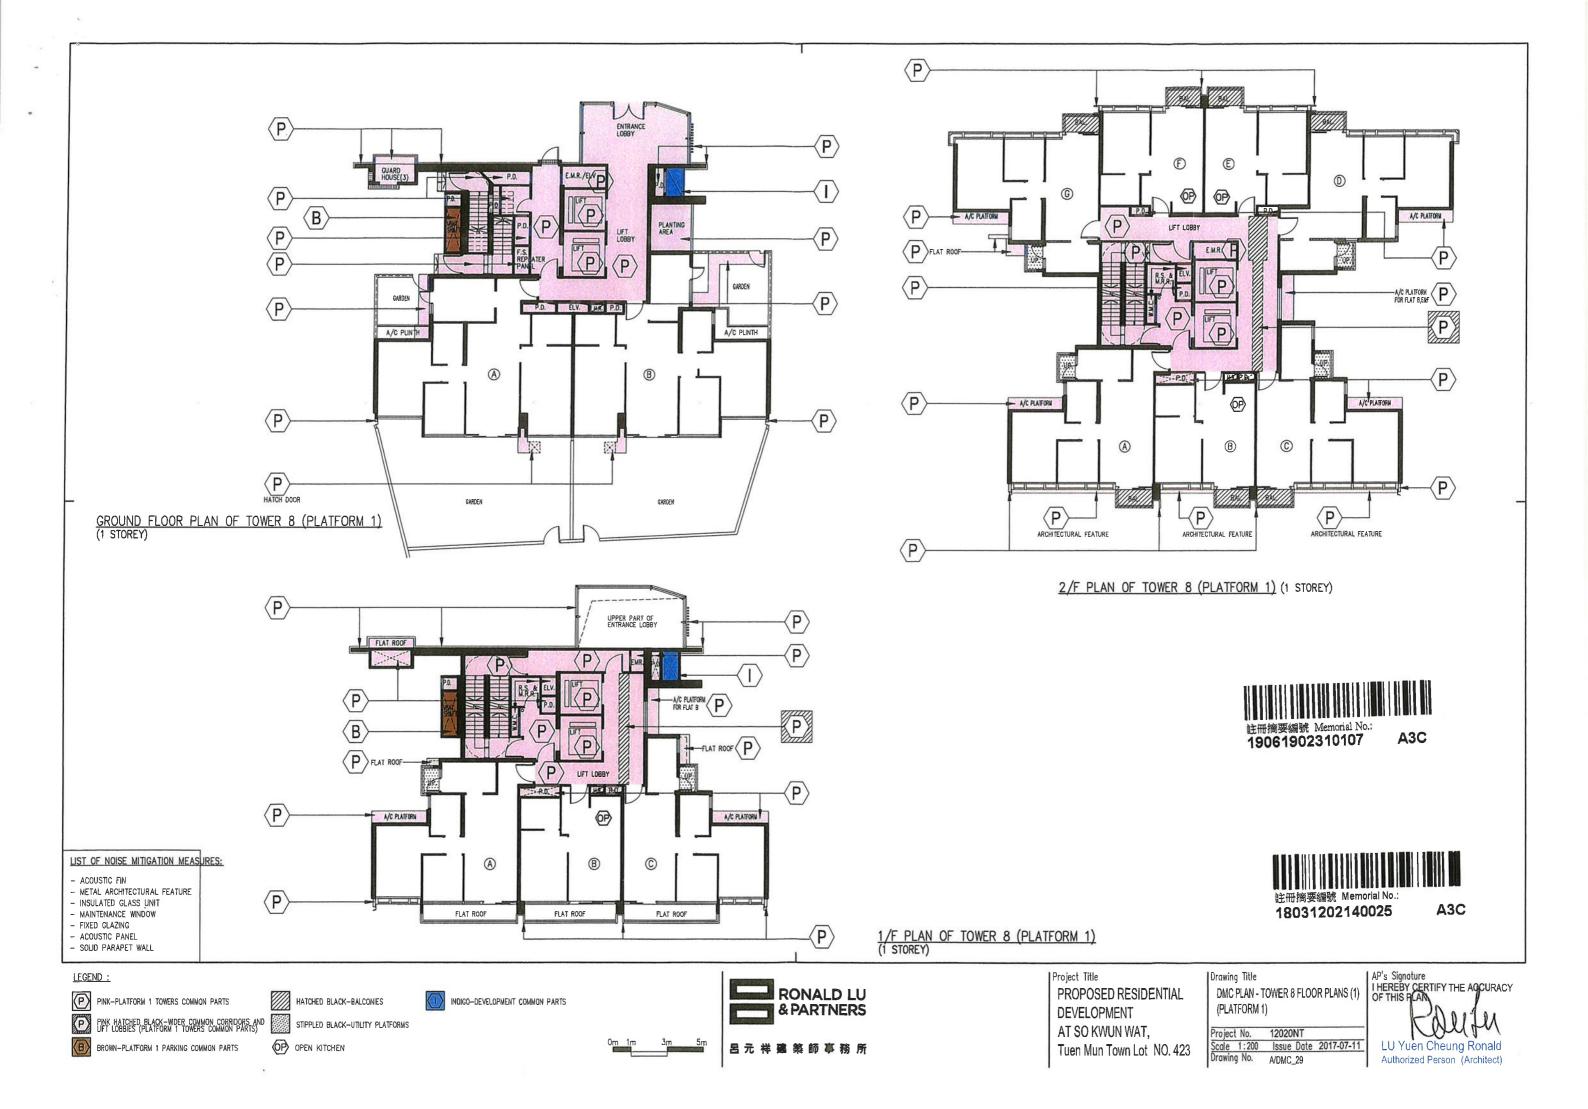

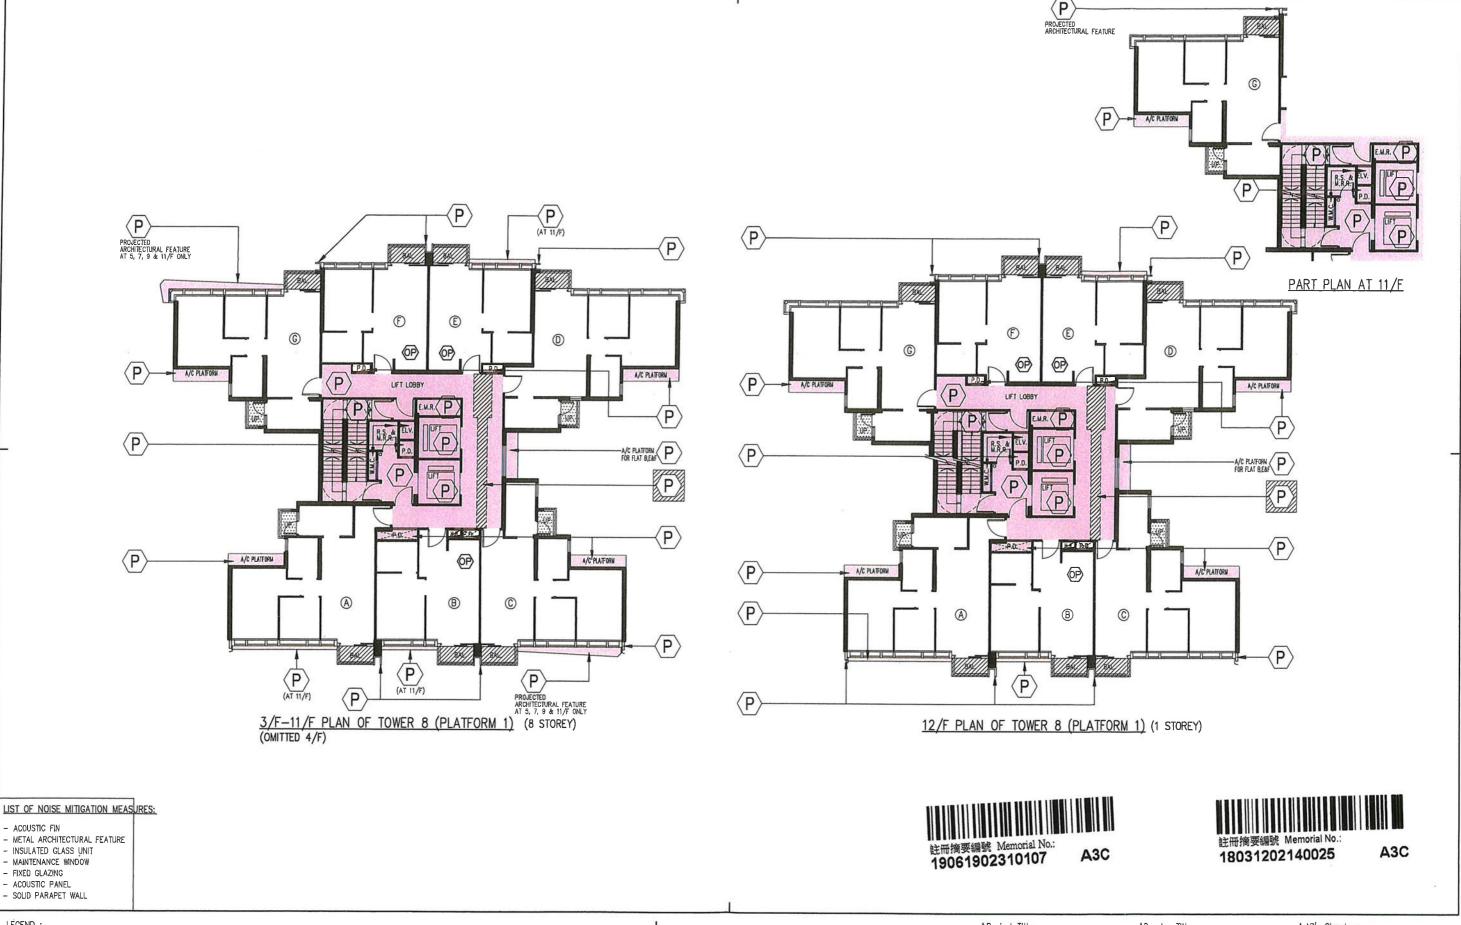

LEGEND :

- ACOUSTIC FIN

 FIXED GLAZING - ACOUSTIC PANEL

PINK-PLATFORM 1 TOWERS COMMON PARTS

PINK HATCHED BLACK-WIDER COMMON CORRIDORS AND LIFT LOBBIES (PLATFORM 1 TOWERS COMMON PARTS)

HATCHED BLACK-BALCONIES

STIPPLED BLACK-UTILITY PLATFORMS






Project Title PROPOSED RESIDENTIAL DEVELOPMENT AT SO KWUN WAT, Tuen Mun Town Lot NO. 423 Drowing Title DMC PLAN - TOWER 8 FLOOR PLANS (2) (PLATFORM 1)

Project No. 12020NT Scale 1:200 Issue Date 2017-07-11
Drawing No. A/DMC_30

AP's Signature
I HEREBY CERTIFY THE ACCURACY
OF THIS PLAN.

LU Yuen Cheung Ronald Authorized Person (Architect)

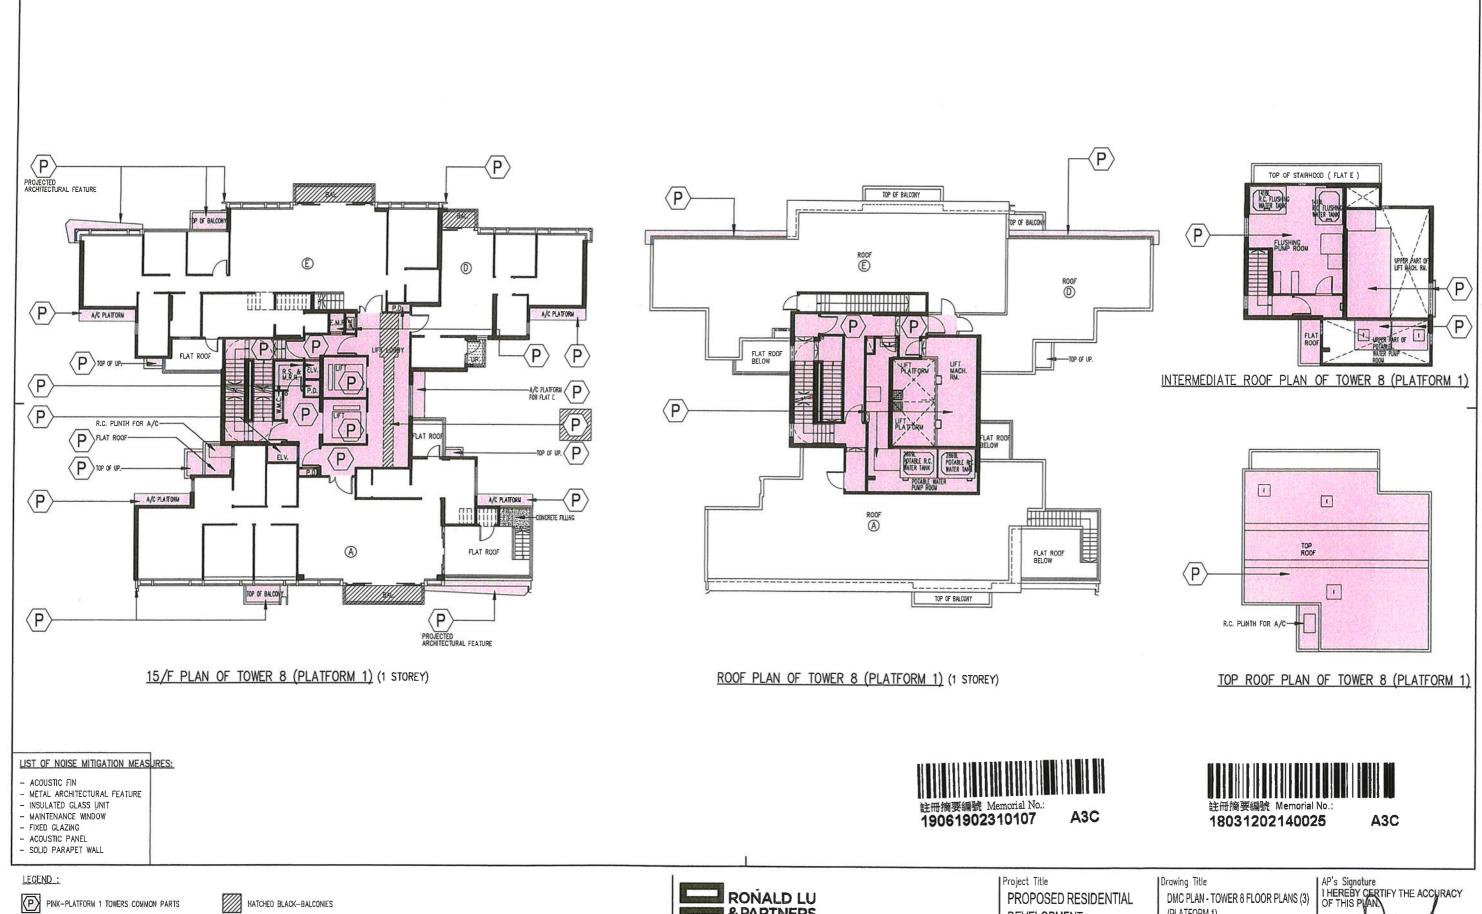

PINK HATCHED BLACK-WIDER COMMON CORRIDORS AND LIFT LOBBIES (PLATFORM 1 TOWERS COMMON PARTS)

STIPPLED BLACK-UTILITY PLATFORMS




DEVELOPMENT AT SO KWUN WAT, Tuen Mun Town Lot NO. 423


(PLATFORM 1)


Project No. 12020NT Scale 1:200 Issue Date 2017-07-11 Drawing No. A/DMC_31

LU Yuen Cheung Ronald

Authorized Person (Architect)

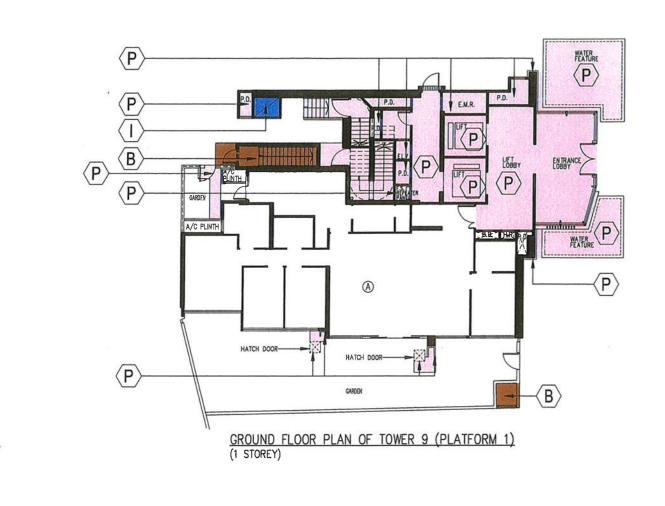

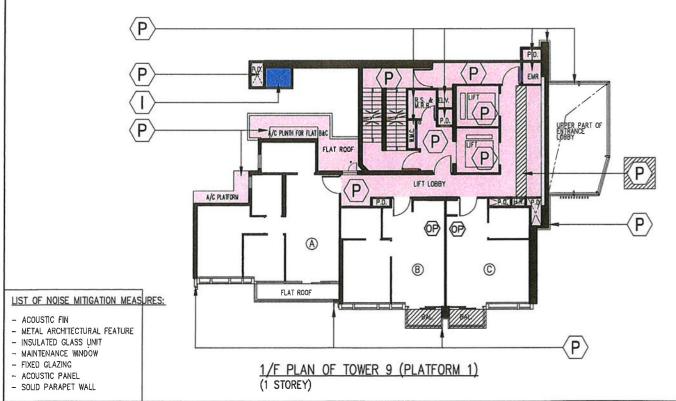

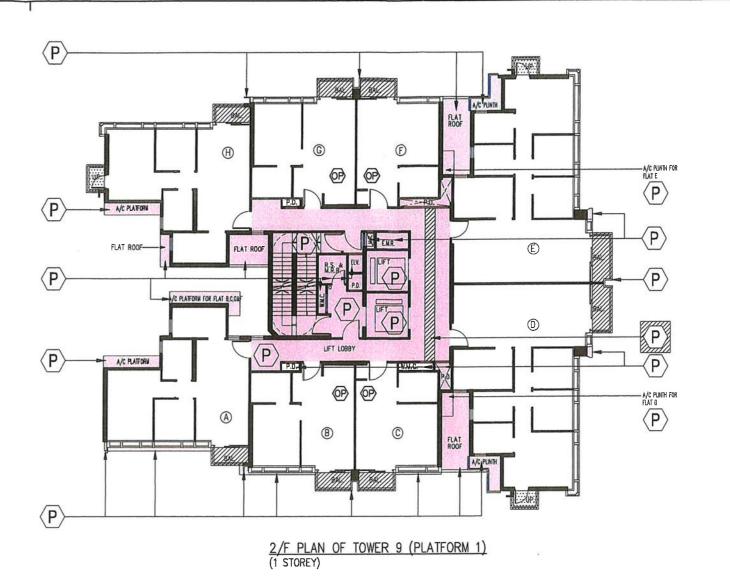



註冊摘要編號 Memorial No.: 19061902310107



18031202140025

LEGEND :

PINK-PLATFORM 1 TOWERS COMMON PARTS

BROWN-PLATFORM 1 PARKING COMMON PARTS

HATCHED BLACK-BALCONIES



OPEN KITCHEN

STIPPLED BLACK-UTILITY PLATFORMS



INDIGO-DEVELOPMENT COMMON PARTS



呂元祥禮築師事務所


Project Title PROPOSED RESIDENTIAL DEVELOPMENT AT SO KWUN WAT, Tuen Mun Town Lot NO. 423

A₃C


|Drawing Title DMC PLAN - TOWER 9 FLOOR PLANS (1) (PLATFORM 1)

Project No. 12020NT Scale 1:200 Issue Date 2017-07-11 Drawing No. A/DMC_32

| AP's Signoture | I HEREBY SERTIFY THE ACCURACY | OF THIS PLAN. LU Yuen Cheung Ronald Authorized Person (Architect)

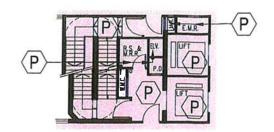

PART PLAN AT 11/F

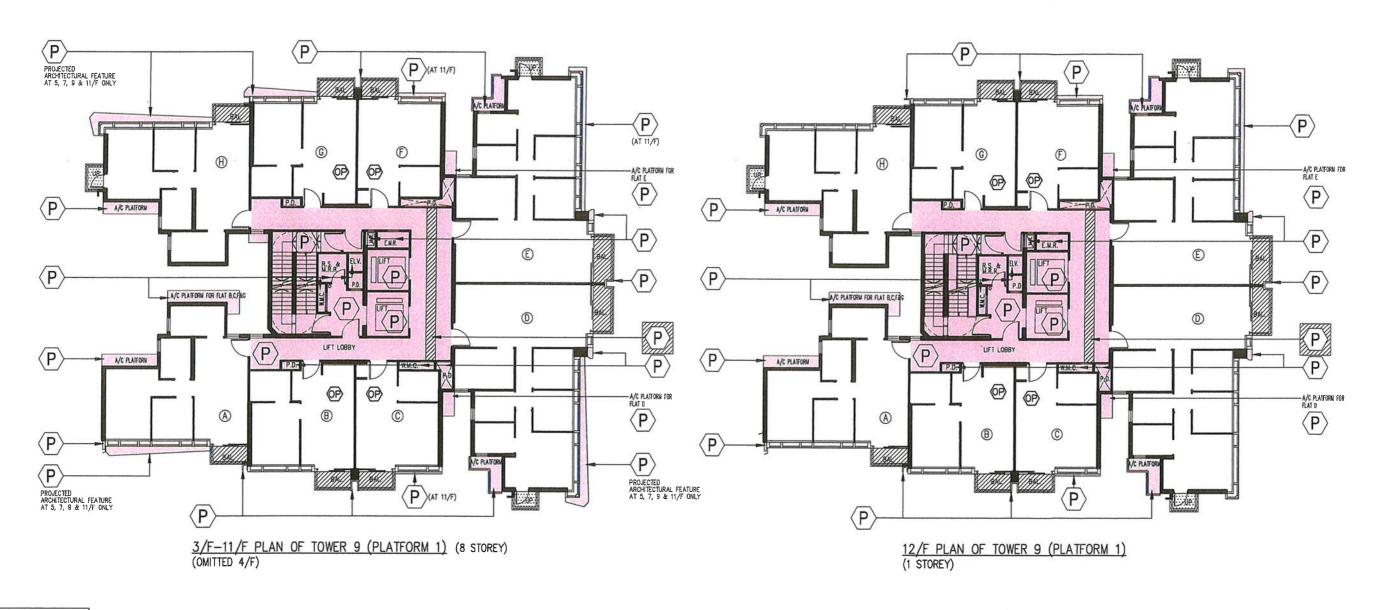

LIST OF NOISE MITIGATION MEASURES:

- ACOUSTIC FIN
 METAL ARCHITECTURAL FEATURE
 INSULATED GLASS UNIT
 MAINTENANCE WINDOW
 FIXED GLAZING

- ACOUSTIC PANEL - SOLID PARAPET WALL



註冊摘要編號 Memorial No.: 19061902310107



18031202140025

A₃C

LEGEND :



PINK-PLATFORM 1 TOWERS COMMON PARTS




PINK HATCHED BLACK-WIDER COMMON CORRIDORS AND LIFT LOBBIES (PLATFORM 1 TOWERS COMMON PARTS)



HATCHED BLACK-BALCONIES





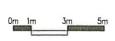






Project Title

PROPOSED RESIDENTIAL DEVELOPMENT

AT SO KWUN WAT, Tuen Mun Town Lot NO. 423 Drawing Title DMC PLAN - TOWER 9 FLOOR PLANS (2) (PLATFORM 1)

Project No.	12020	NT	
Scale 1:200	Issue	Date	2017-07-11
Drawing No.	A/DMC	33	



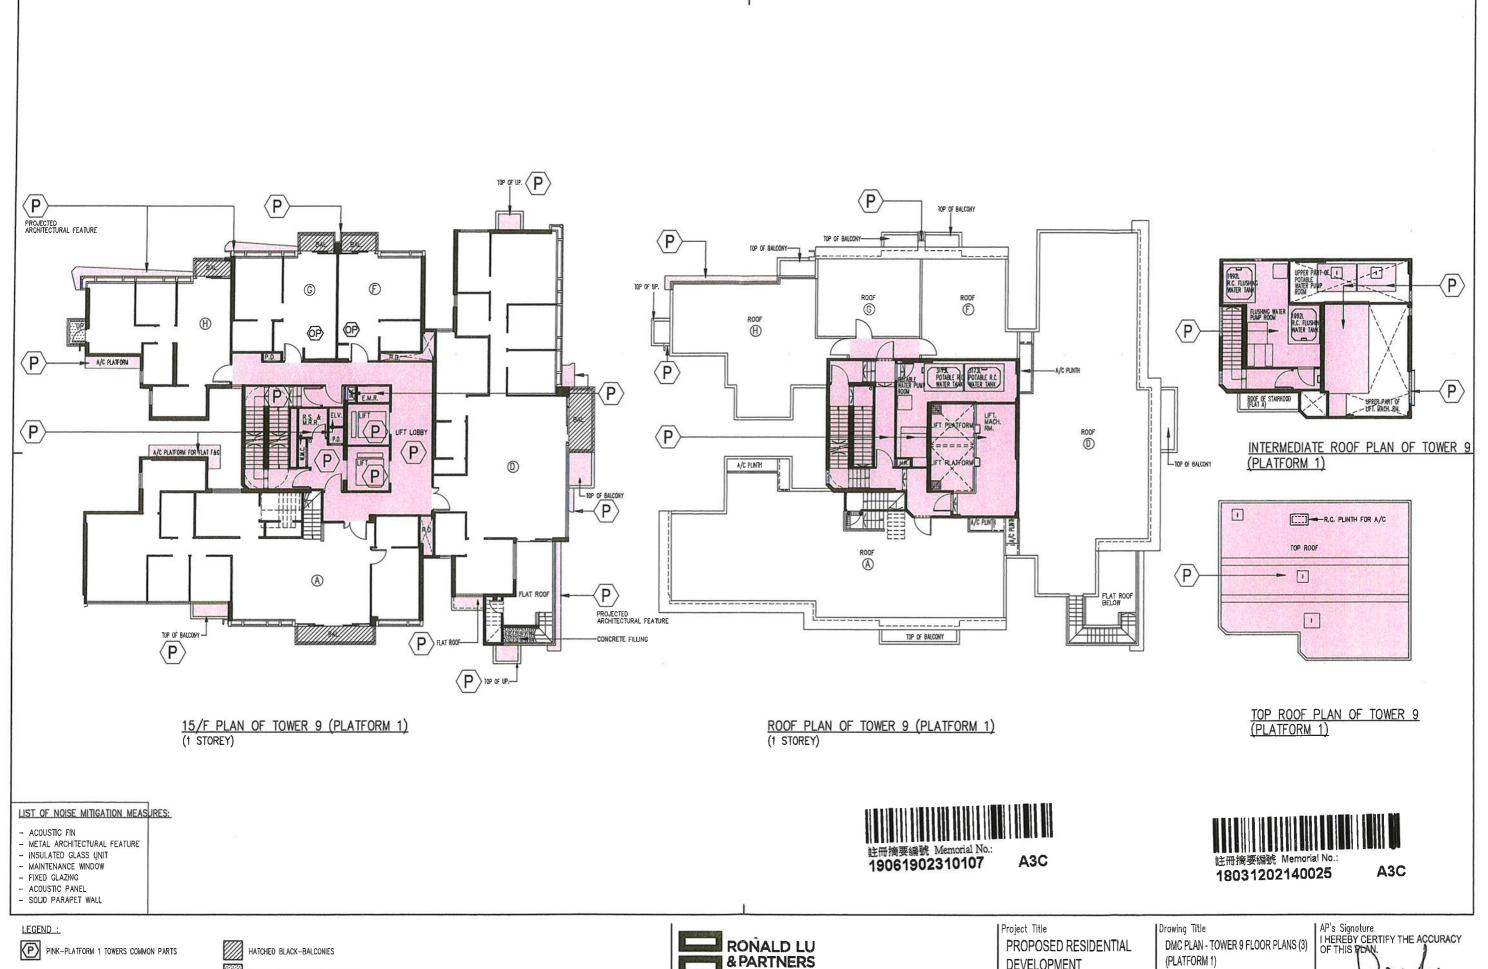

STIPPLED BLACK-UTILITY PLATFORMS

OPEN KITCHEN






呂元祥建築師事務所

DEVELOPMENT AT SO KWUN WAT, Tuen Mun Town Lot NO. 423

Project No. 12020NT Scale 1:200 Issue Date 2017-07-11 Drawing No. A/DMC_34



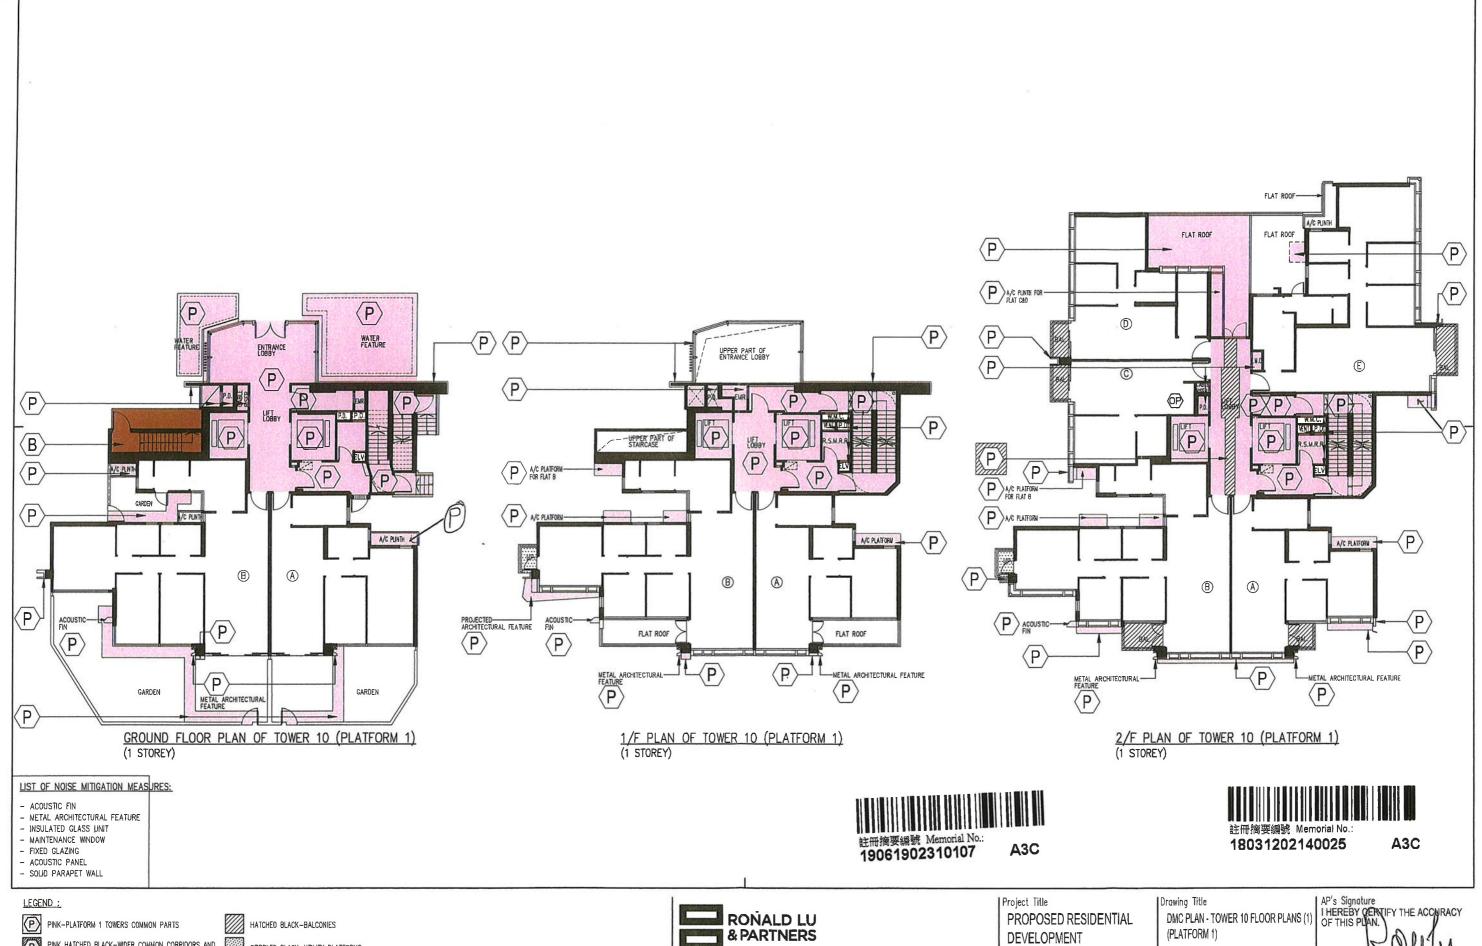

BROWN-PLATFORM 1 PARKING COMMON PARTS

STIPPLED BLACK-UTILITY PLATFORMS







呂元祥建築師事務所

AT SO KWUN WAT, Tuen Mun Town Lot NO. 423

Project No. 12020NT Scale 1:200 Issue Date 2017-07-11 Drawing No. A/DMC_35

LU Yuen Cheung Ronald Authorized Person (Architect)

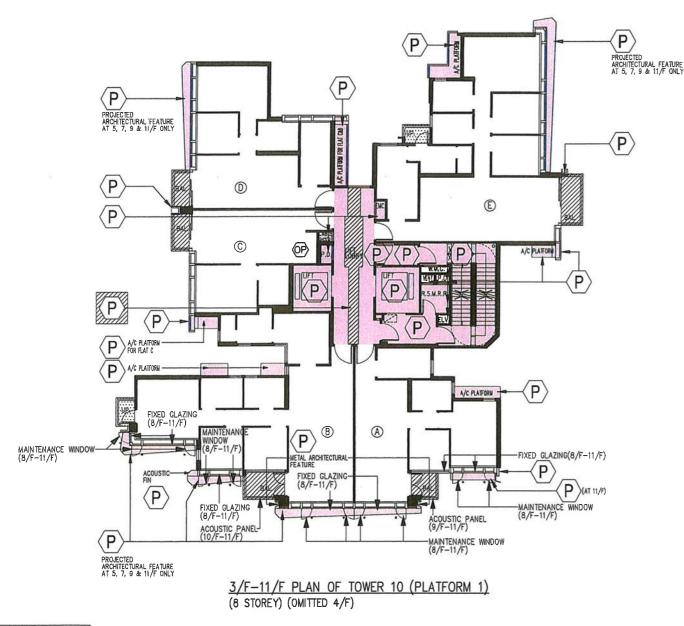

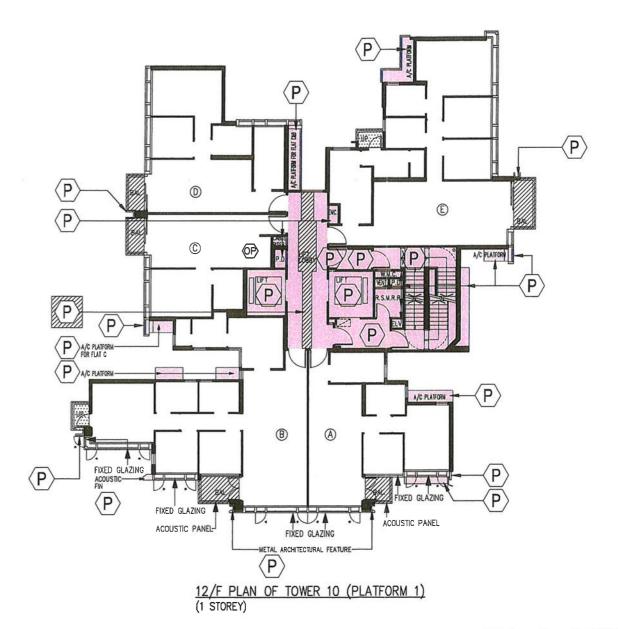

LIST OF NOISE MITIGATION MEASURES:

- ACOUSTIC FIN
- METAL ARCHITECTURAL FEATURE
 INSULATED GLASS UNIT
 MAINTENANCE WINDOW

- FIXED GLAZING
- ACOUSTIC PANEL
- SOLID PARAPET WALL




19061902310107



18031202140025

A₃C

LEGEND :

 

PINK HATCHED BLACK-WIDER COMMON CORRIDORS AND LIFT LOBBIES (PLATFORM 1 TOWERS COMMON PARTS)




HATCHED BLACK-BALCONIES

MAINTENANCE WINDOW

STIPPLED BLACK-UTILITY PLATFORMS



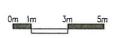



呂元祥瓊鄭師専務所

Project Title PROPOSED RESIDENTIAL DEVELOPMENT AT SO KWUN WAT. Tuen Mun Town Lot NO. 423


A₃C

Drawing Title

DMC PLAN - TOWER 10 FLOOR PLANS (2) AP'S Signature
I HEREBY CERTIFY THE ACCURACY
OF THIS PLANS |Drawing Title (PLATFORM 1)

Project No. 12020NT Scale 1:200 Issue Date 2017-07-11 A/DMC_36

LU Yuen Cheung Ronald Authorized Person (Architect)

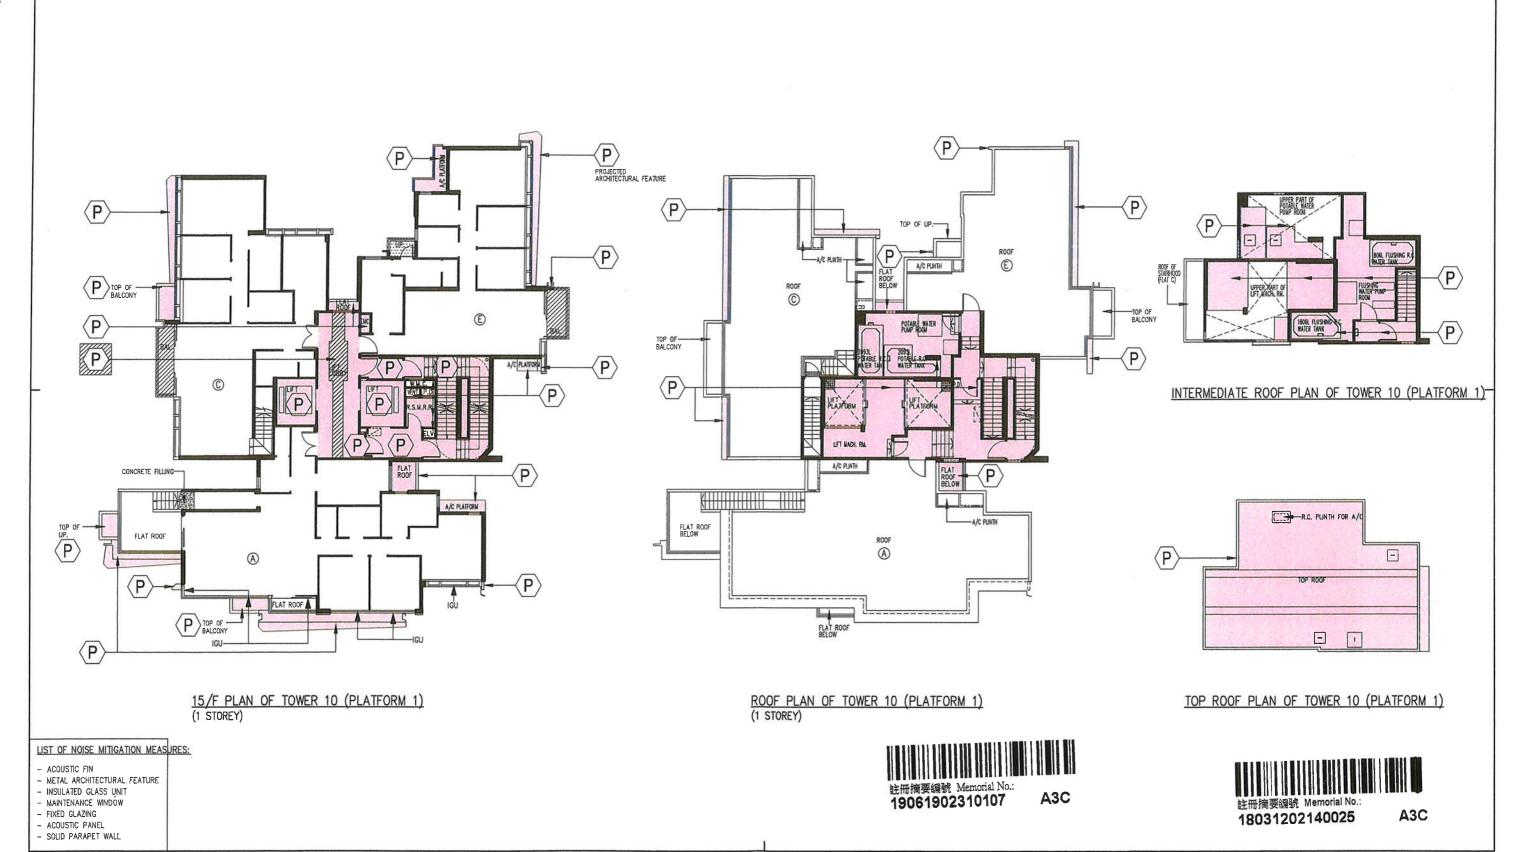

LEGEND :

PINK-PLATFORM 1 TOWERS COMMON PARTS

PINK HATCHED BLACK-WIDER COMMON CORRIDORS AND LIFT LOBBIES (PLATFORM 1 TOWERS COMMON PARTS)

HATCHED BLACK-BALCONIES

STIPPLED BLACK-UTILITY PLATFORMS IGU INSULATED GLASS UNIT



Project Title PROPOSED RESIDENTIAL DEVELOPMENT AT SO KWUN WAT, Tuen Mun Town Lot NO. 423 |Drawing Title (PLATFORM 1)

Project No. 12020NT Scale 1:200 Issue Date 2017-07-11 Drawing No. A/DMC_37


Drawing Title

DMC PLAN - TOWER 10 FLOOR PLANS (3) AP'S Signoture

I HEREBY CERTIFY THE ACCURACY
OF THIS PLAN. LU Yuen Cheung Ronald Authorized Person (Architect)



呂元祥鹽築師事務所

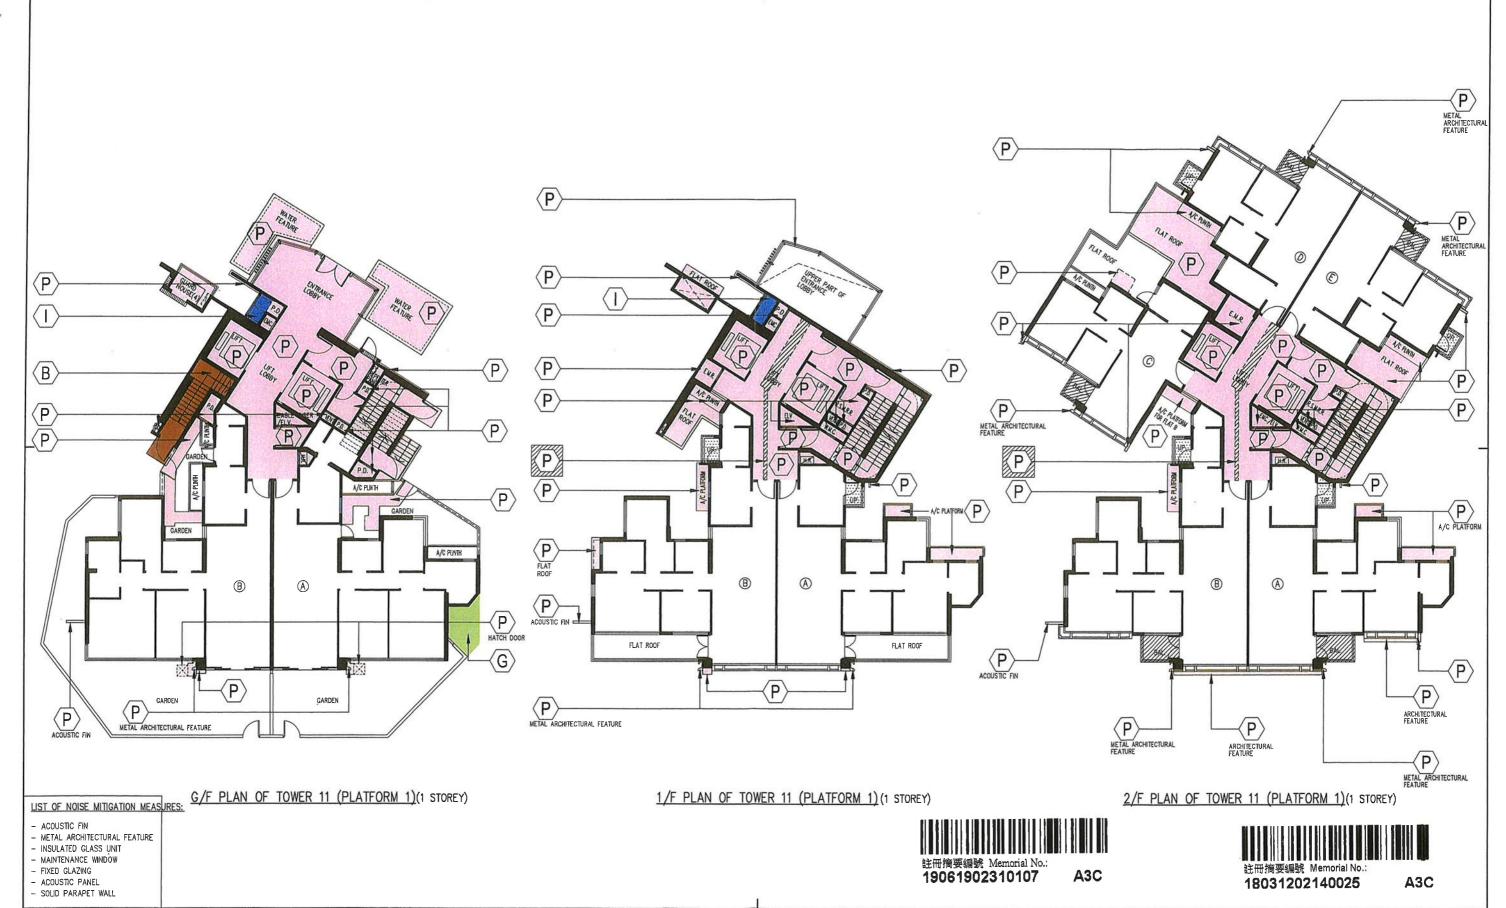



G GREEN-RESIDENTIAL COMMON PARTS

PINK-PLATFORM 1 TOWERS COMMON PARTS

PINK HATCHED BLACK-WIDER COMMON CORRIDORS AND LIFT LOBBIES (PLATFORM 1 TOWERS COMMON PARTS)

BROWN-PLATFORM 1 PARKING COMMON PARTS

HATCHED BLACK-BALCONIES

STIPPLED BLACK-UTILITY PLATFORMS

INDIGO-DEVELOPMENT COMMON PARTS





Project Title PROPOSED RESIDENTIAL DEVELOPMENT AT SO KWUN WAT, Tuen Mun Town Lot NO. 423 | Drawing Title (PLATFORM 1)


12020NT Project No. Scale 1:200 Issue Date 2017-07-11 Drawing No. A/DMC_38

Drawing Title

DMC PLAN - TOWER 11 FLOOR PLANS (1)

AP's Signature
I HEREBY CERTIFY THE ACCURACY
OF THIS PLAN. LU Yuen Cheung Ronald Authorized Person (Architect)



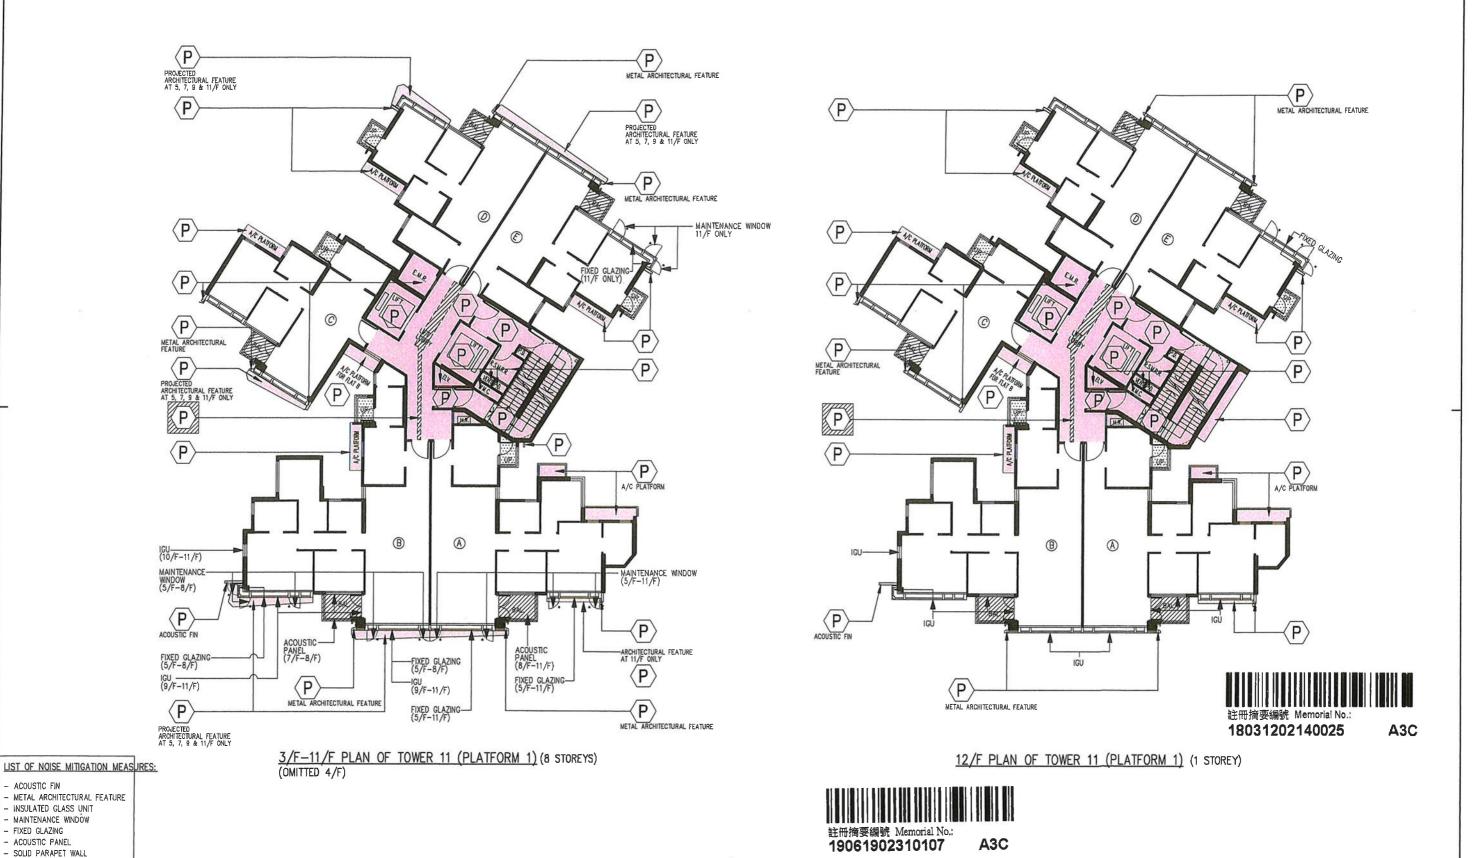

LEGEND :

- ACOUSTIC FIN

- FIXED GLAZING - ACOUSTIC PANEL

PINK-PLATFORM 1 TOWERS COMMON PARTS

HATCHED BLACK-BALCONIES

MAINTENANCE WINDOW

STIPPLED BLACK-UTILITY PLATFORMS IGU INSULATED GLASS UNIT




Project Title PROPOSED RESIDENTIAL DEVELOPMENT AT SO KWUN WAT, Tuen Mun Town Lot NO. 423

Drawing Title DMC PLAN - TOWER 11 FLOOR PLANS (2) (PLATFORM 1)

Project No. 12020NT Scale 1:200 Issue Date 2017-07-11
Drawing No. A/DMC_39



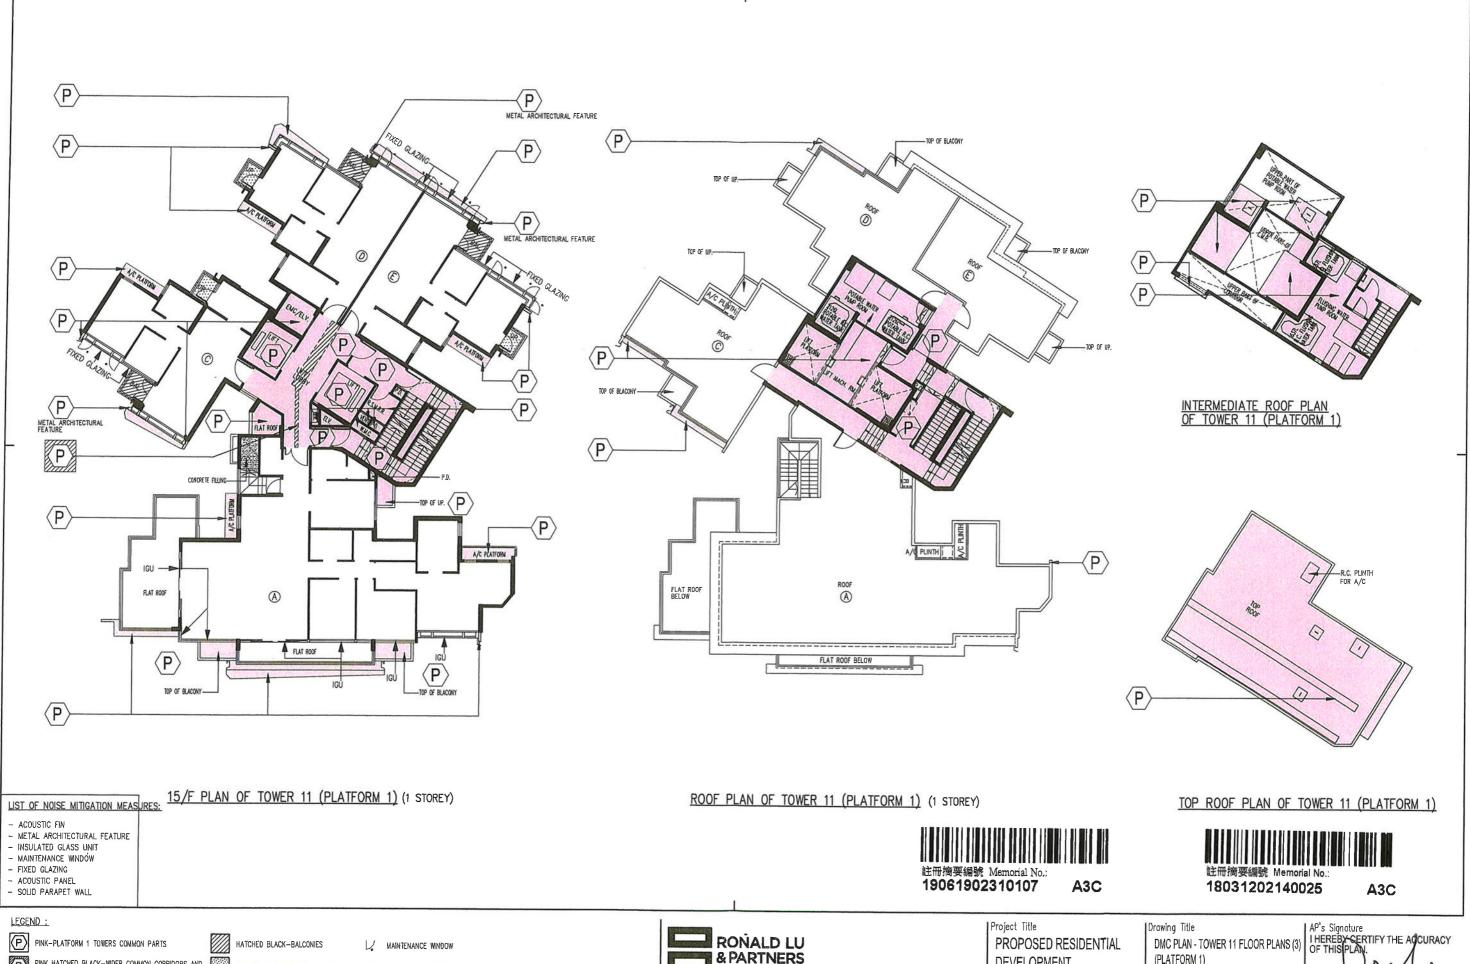

STIPPLED BLACK--UTILITY PLATFORMS IGU INSULATED GLASS UNIT




DEVELOPMENT AT SO KWUN WAT, (PLATFORM 1)

Project No. 12020NT Scale 1:200 Issue Date 2017-07-11 Drawing No. A/DMC_40

LU Yuen Cheung Ronald Authorized Person (Architect)



Tuen Mun Town Lot NO. 423

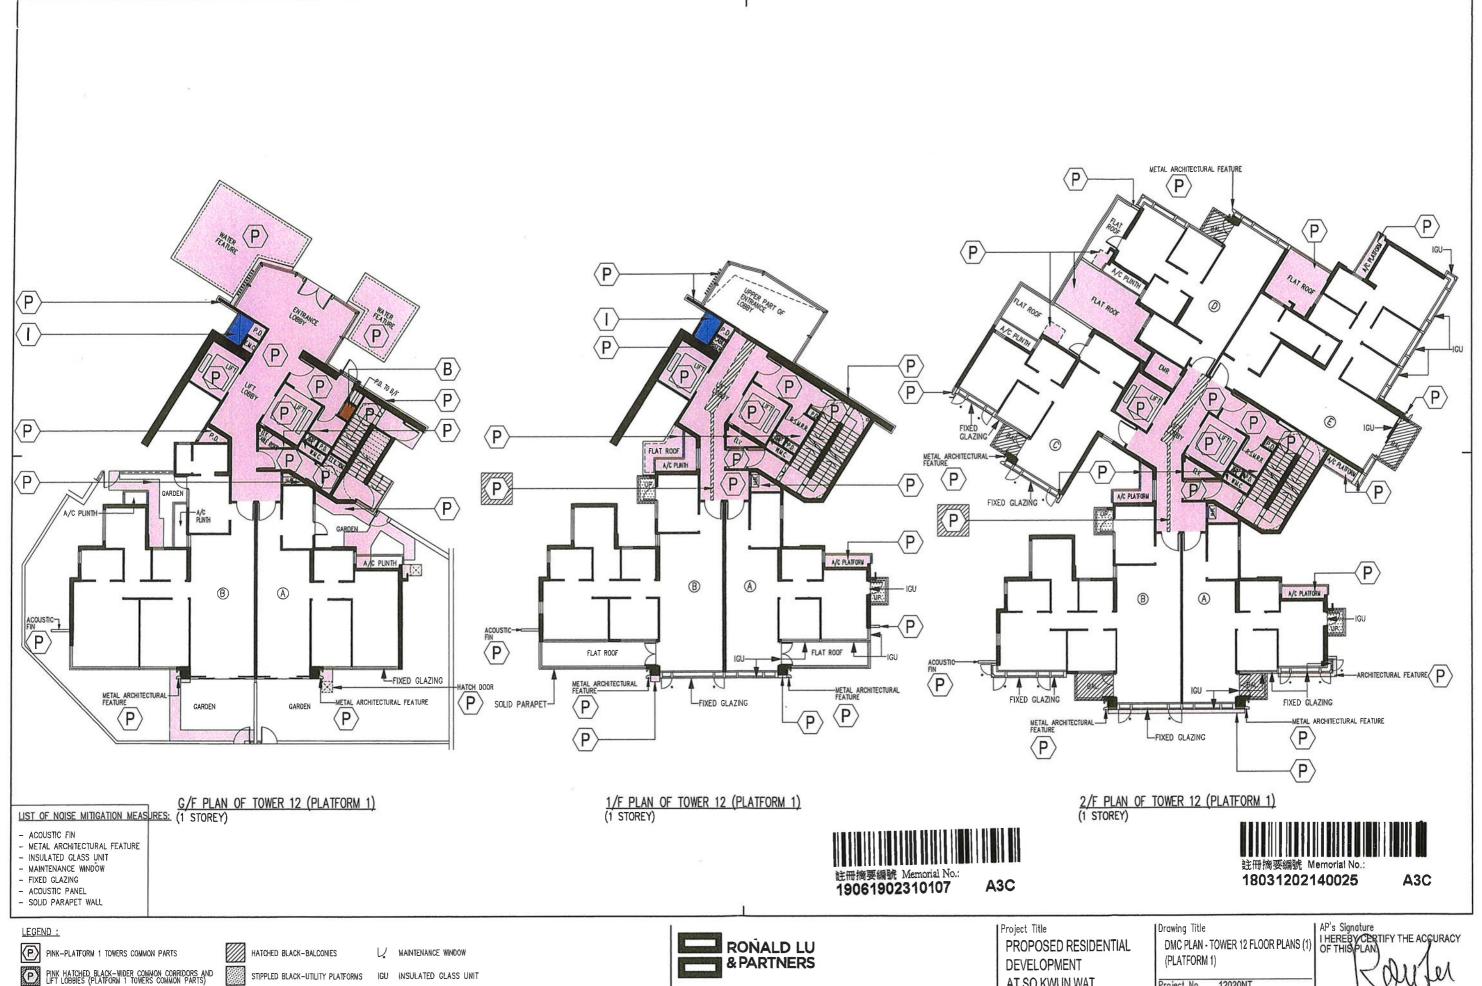

BROWN-PLATFORM 1 PARKING COMMON PARTS


INDIGO-DEVELOPMENT COMMON PARTS



AT SO KWUN WAT, Tuen Mun Town Lot NO. 423

12020NT Scale 1:200 Issue Date 2017-07-11
Drawing No. A/DMC_41

LU Yuen Cheung Ronald

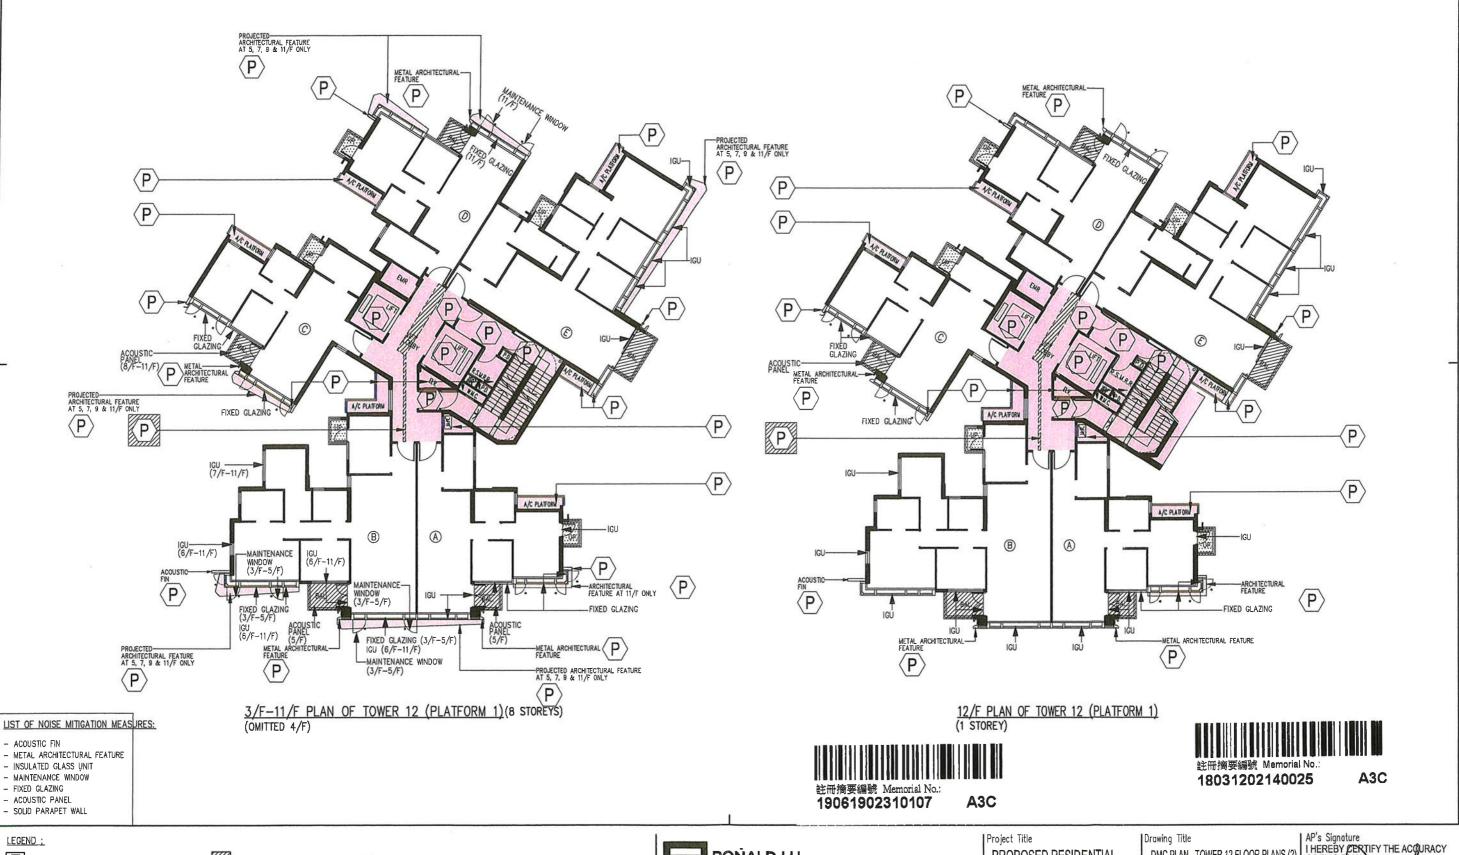

LEGEND :

PINK-PLATFORM 1 TOWERS COMMON PARTS

PINK HATCHED BLACK-WIDER COMMON CORRIDORS AND LIFT LOBBIES (PLATFORM 1 TOWERS COMMON PARTS)

HATCHED BLACK-BALCONIES

MAINTENANCE WINDOW

STIPPLED BLACK-UTILITY PLATFORMS IGU INSULATED GLASS UNIT




呂元祥瓊築師事務所

PROPOSED RESIDENTIAL DEVELOPMENT AT SO KWUN WAT, Tuen Mun Town Lot NO. 423 DMC PLAN - TOWER 12 FLOOR PLANS (2) (PLATFORM 1)

Project No. 12020NT Scale 1:200 Issue Date 2017-07-11 A/DMC_42

AP's Signature I HEREBY CERTIFY THE ACCURACY OF THIS PAAN. LU Yuen Cheung Ronald

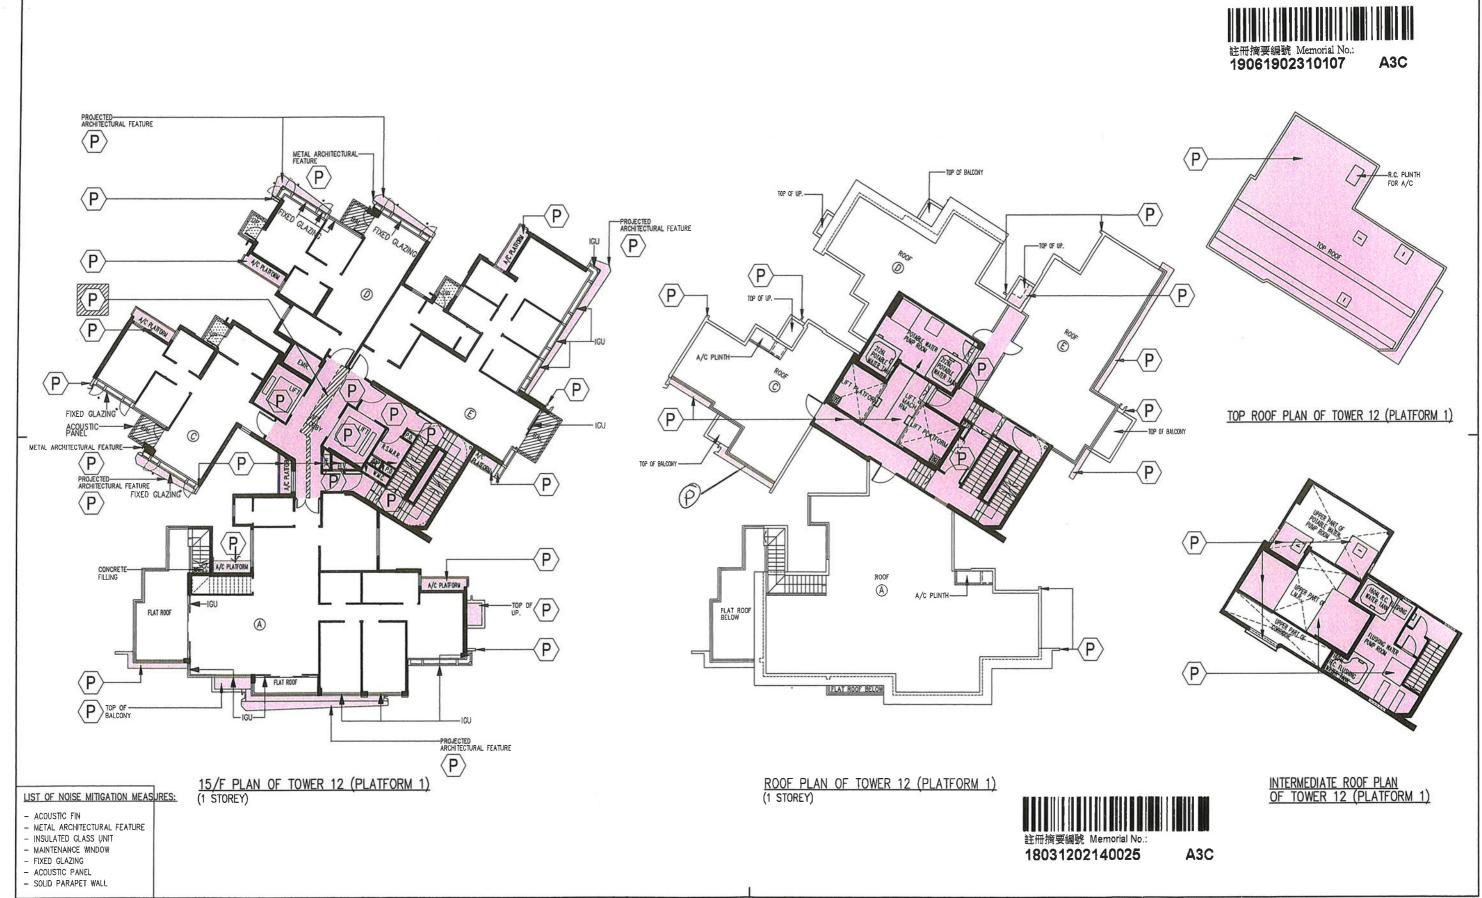



PINK-PLATFORM 1 TOWERS COMMON PARTS

PINK HATCHED BLACK-WIDER COMMON CORRIDORS AND UFT LOBBIES (PLATFORM 1 TOWERS COMMON PARTS)

HATCHED BLACK-BALCONIES

MAINTENANCE WINDOW

STIPPLED BLACK-UTILITY PLATFORMS IGU INSULATED GLASS UNIT



Project Title PROPOSED RESIDENTIAL DEVELOPMENT AT SO KWUN WAT, Tuen Mun Town Lot NO. 423 | Drawing Title DMC PLAN - TOWER 12 FLOOR PLANS (3) (PLATFORM 1)

Project No. 12020NT Scale 1:200 Issue Date 2017-07-11
Drawing No. A/DMC_43






呂元祥禮祭師事務所



註冊摘要編號 Memorial No.: 19061902310107



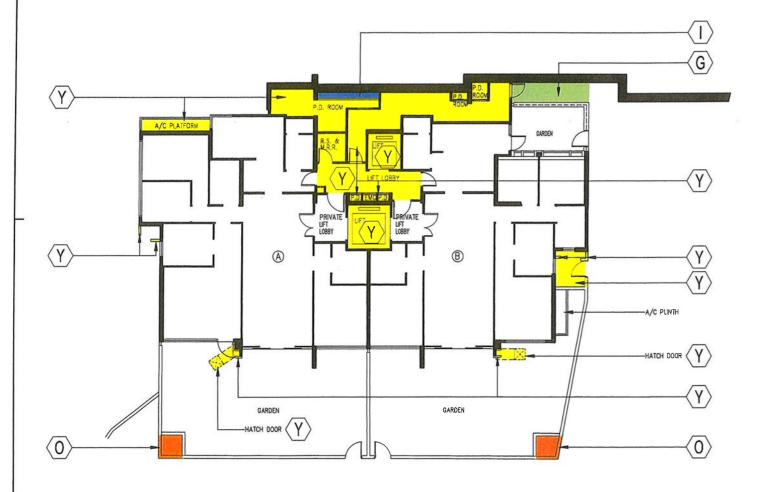



G/F PLAN OF TOWER 1 (PLATFORM 2) (1 STOREY)

1/F PLAN OF TOWER 1 (PLATFORM 2) (1 STOREY)



18031202140025

A₃C

LEGEND :

YELLOW-PLATFORM 2 TOWERS COMMON PARTS



ORANGE-PLATFORM 2 PARKING COMMON PARTS



GREEN-RESIDENTIAL COMMON PARTS






| Project Title PROPOSED RESIDENTIAL DEVELOPMENT AT SO KWUN WAT, Tuen Mun Town Lot NO. 423

|Drawing Title DMC PLAN - TOWER 1 FLOOR PLANS (1) (PLATFORM 2)

Project No.	12020NT	
Scale 1:200	Issue Date	2017-07-1
Drawing No.	A/DMC_44	


AP's Signature I HEREBY CERTIFY THE ACCURACY OF THIS PLAN. LU Yuen Cheung Ronald

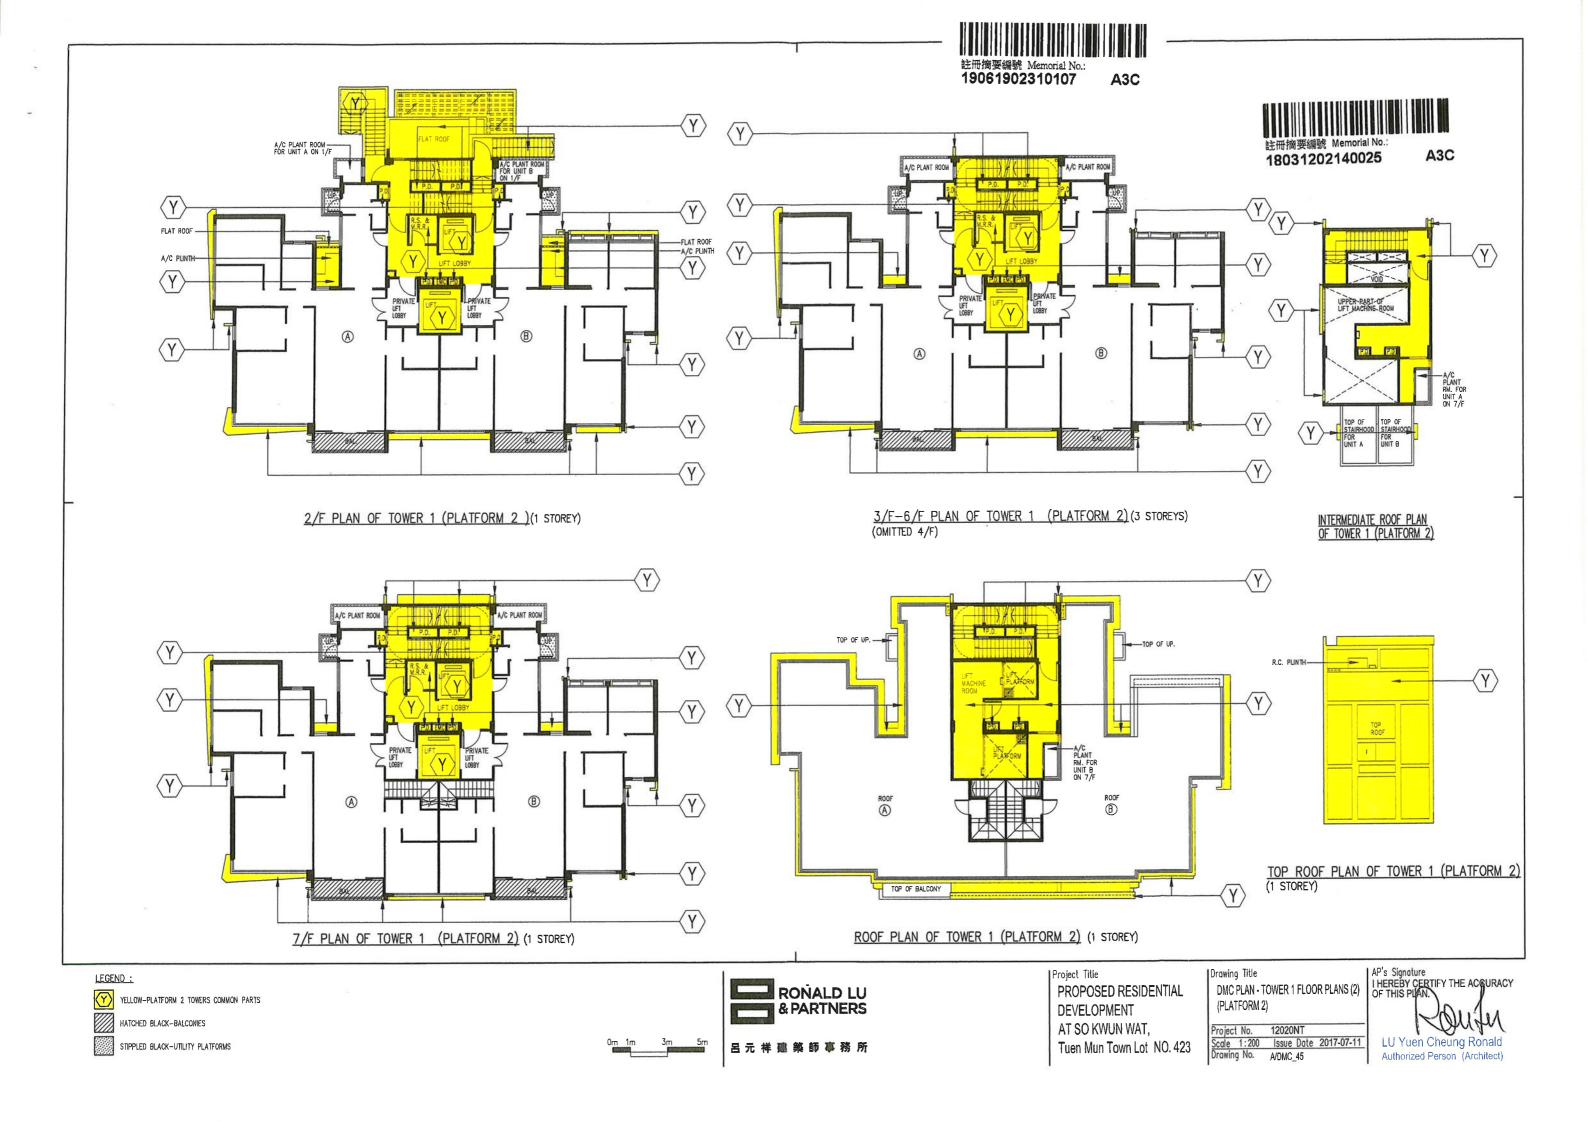




註冊摘要編號 Memorial No.: 19061902310107

A₃C

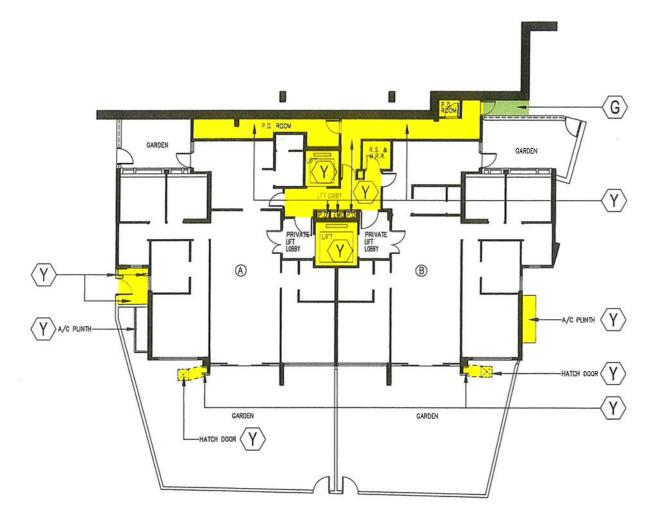

G/F PLAN OF TOWER 2 (PLATFORM 2) (1 STOREY)

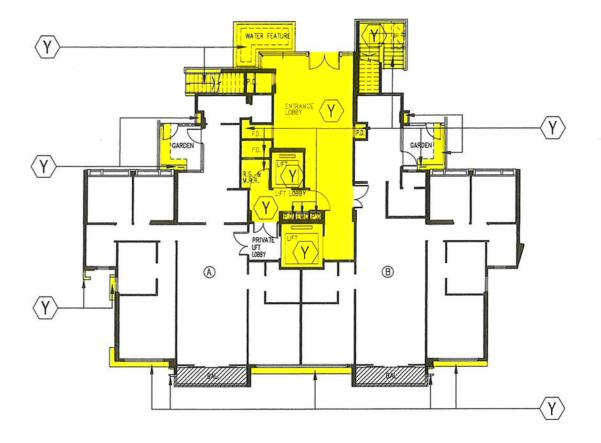

1/F PLAN OF TOWER 2 (PLATFORM 2) (1 STOREY)




註冊摘要編號 Memorial No.: 18031202140025

A₃C

LEGEND :



YELLOW-PLATFORM 2 TOWERS COMMON PARTS

 






| Project Title PROPOSED RESIDENTIAL DEVELOPMENT AT SO KWUN WAT, Tuen Mun Town Lot NO. 423 Drawing Title DMC PLAN - TOWER 2 FLOOR PLANS (1) (PLATFORM 2)

Project No.	12020NT	
Scale 1:200	Issue Date	2017-07-1
Drawing No.	A/DMC 46	2011-01


AP's Signoture
I HEREBY CERTIFY THE ACCURACY
OF THIS HEAN. Authorized Person (Architect)





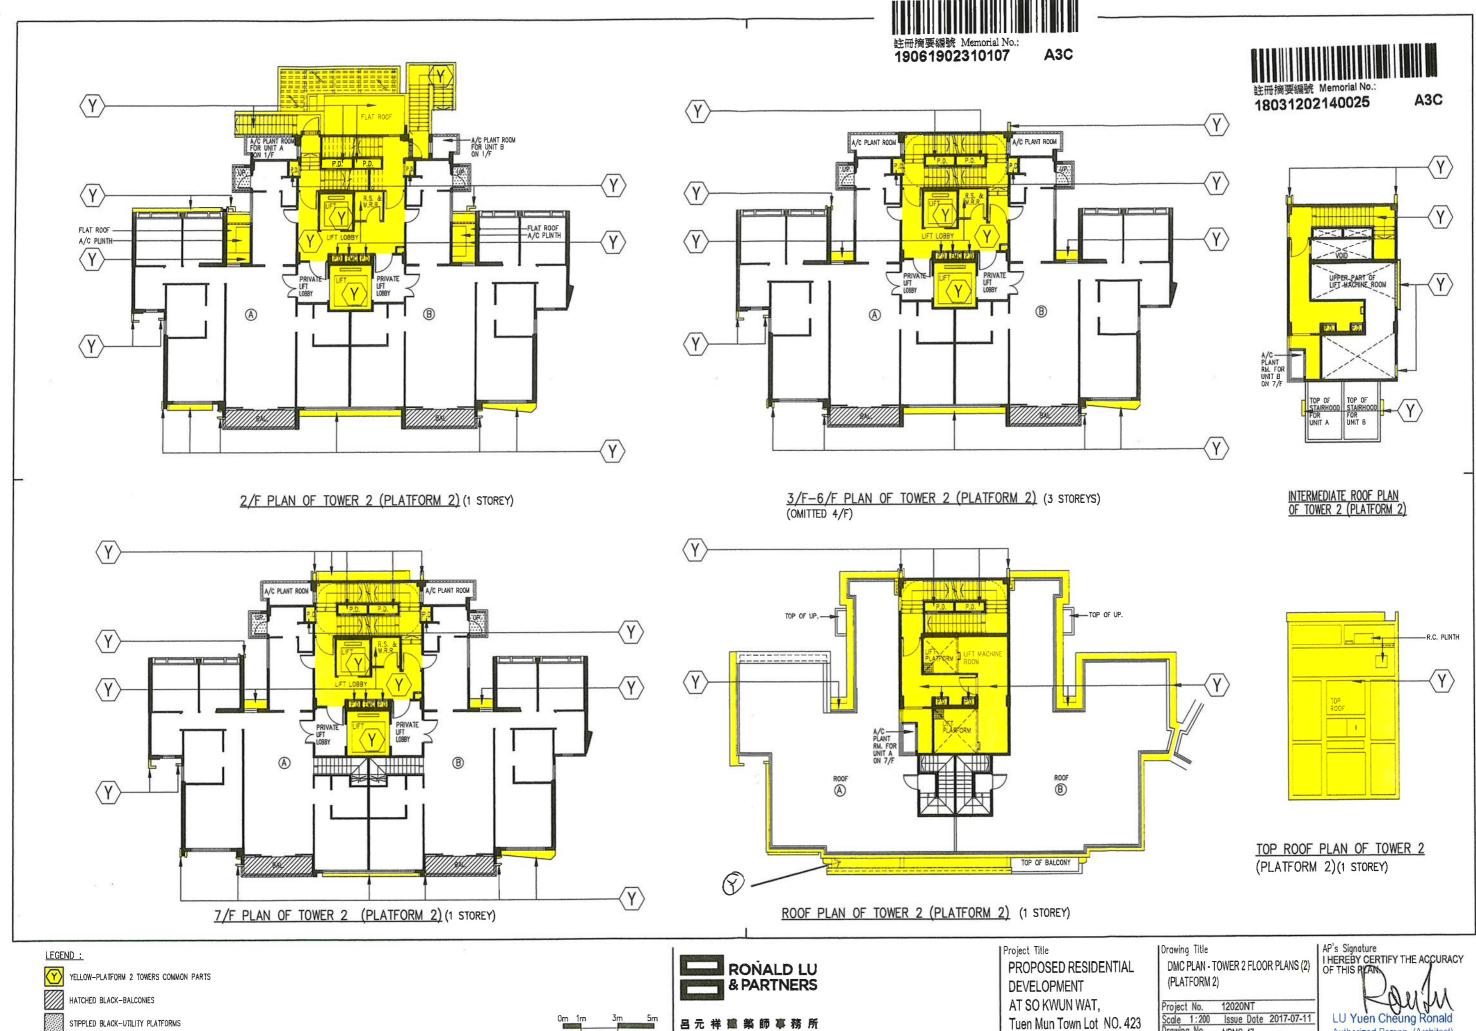



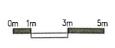


Tuen Mun Town Lot NO. 423


Project No.	12020NT	
Scale 1:200 Drawing No.	Issue Date	2017-07-11
Drawing No.	A/DMC 47	



註冊摘要編號 Memorial No.: 19061902310107

A3C

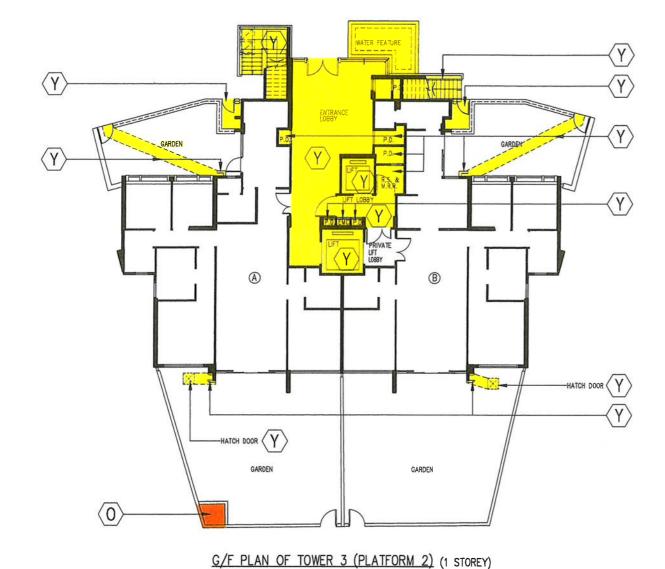

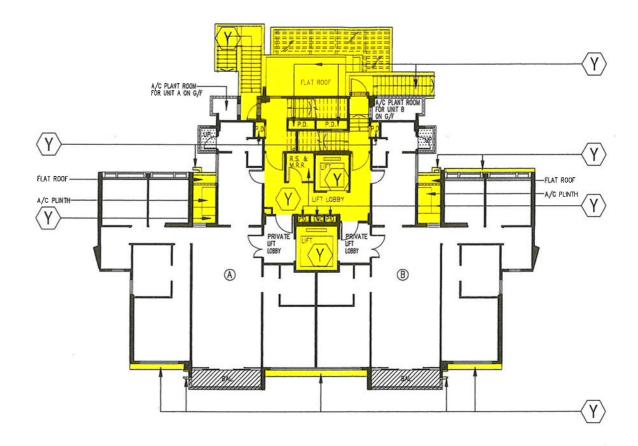

1/F PLAN OF TOWER 3 (PLATFORM 2) (1 STOREY)



18031202140025

A3C

LEGEND :

YELLOW-PLATFORM 2 TOWERS COMMON PARTS ORANGE-PLATFORM 2 PARKING COMMON PARTS



HATCHED BLACK-BALCONIES




STIPPLED BLACK-UTILITY PLATFORMS



Project Title PROPOSED RESIDENTIAL DEVELOPMENT AT SO KWUN WAT, Tuen Mun Town Lot NO. 423 Drawing Title DMC PLAN - TOWER 3 FLOOR PLANS (1) (PLATFORM 2)

Project No. 12020NT Scale 1:200 Issue Date 2017-07-11
Drawing No. A/DMC_48



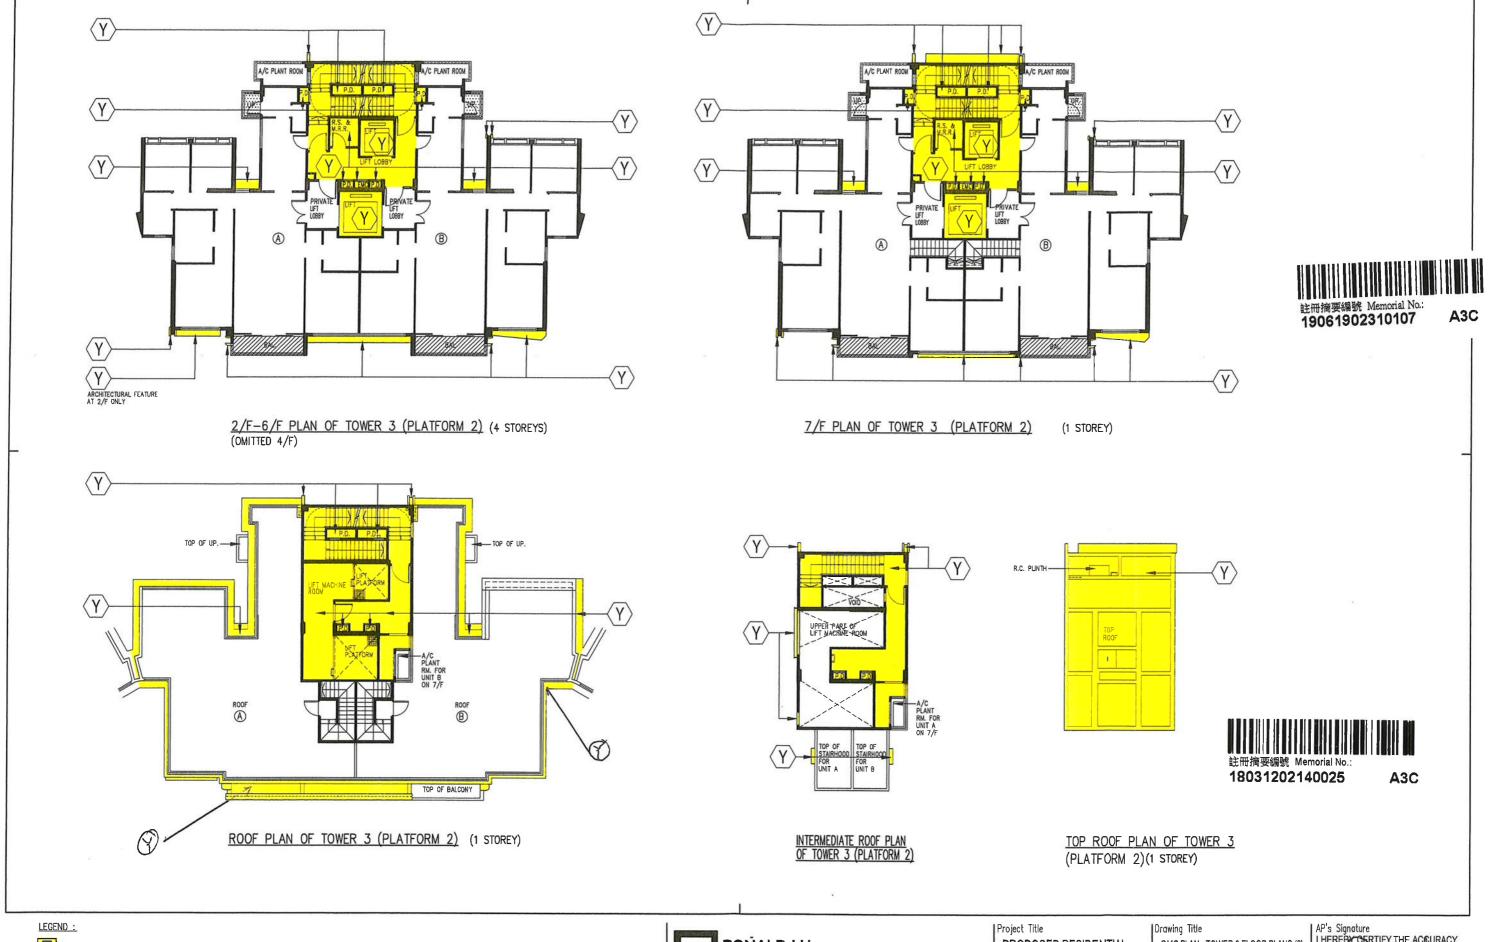



YELLOW-PLATFORM 2 TOWERS COMMON PARTS



HATCHED BLACK-BALCONIES

STIPPLED BLACK-UTILITY PLATFORMS







PROPOSED RESIDENTIAL DEVELOPMENT AT SO KWUN WAT, Tuen Mun Town Lot NO. 423

DMC PLAN - TOWER 3 FLOOR PLANS (2) (PLATFORM 2)

Project No.	12020NT	
Scale 1:200 Drawing No.	Issue Date	2017-07-11
Drawing No.	A/DMC 49	

AP's Signature
I HEREBY CERTIFY THE ACCURACY
OF THIS PLAN LU Yuen Cheung Ronald Authorized Person (Architect)

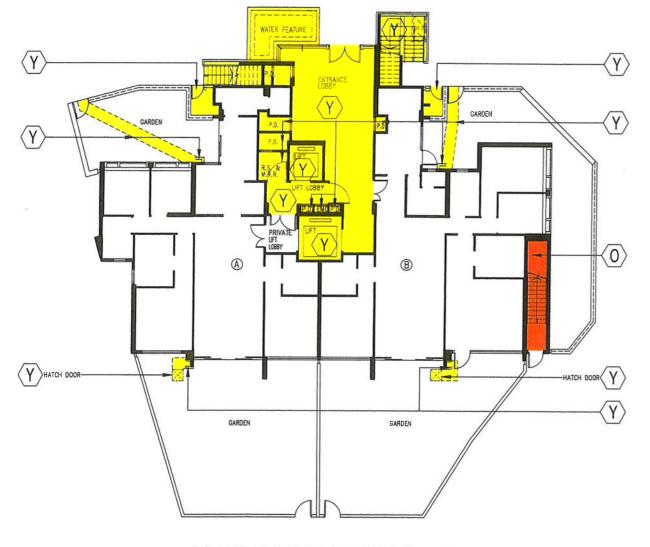

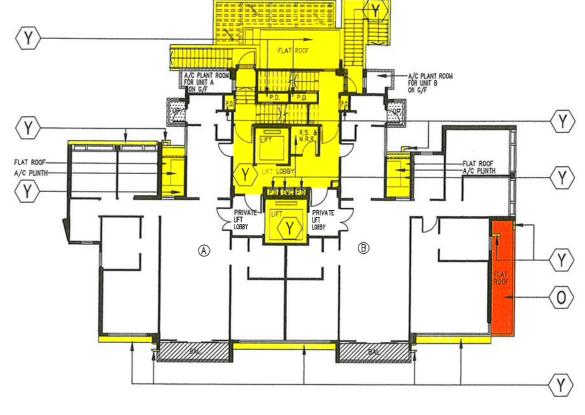

1/F PLAN OF TOWER 5 (PLATFORM 2) (1 STOREY)

G/F PLAN OF TOWER 5 (PLATFORM 2)(1 STOREY)



註冊摘要編號 Memorial No.: 19061902310107



18031202140025

LEGEND :

YELLOW-PLATFORM 2 TOWERS COMMON PARTS





HATCHED BLACK-BALCONIES



STIPPLED BLACK-UTILITY PLATFORMS




| Project Title PROPOSED RESIDENTIAL DEVELOPMENT AT SO KWUN WAT, Tuen Mun Town Lot NO. 423 Drawing Title DMC PLAN - TOWER 5 FLOOR PLANS (1) (PLATFORM 2)


 Project No.
 12020NT

 Scale 1:200
 Issue Date 2017-07-11

 Drawing No.
 A/DMC_50

AP's Signature I HEREBY GERTIFY THE ACCURACY OF THIS PLYN. LU Yuen Cheung Ronald Authorized Person (Architect)

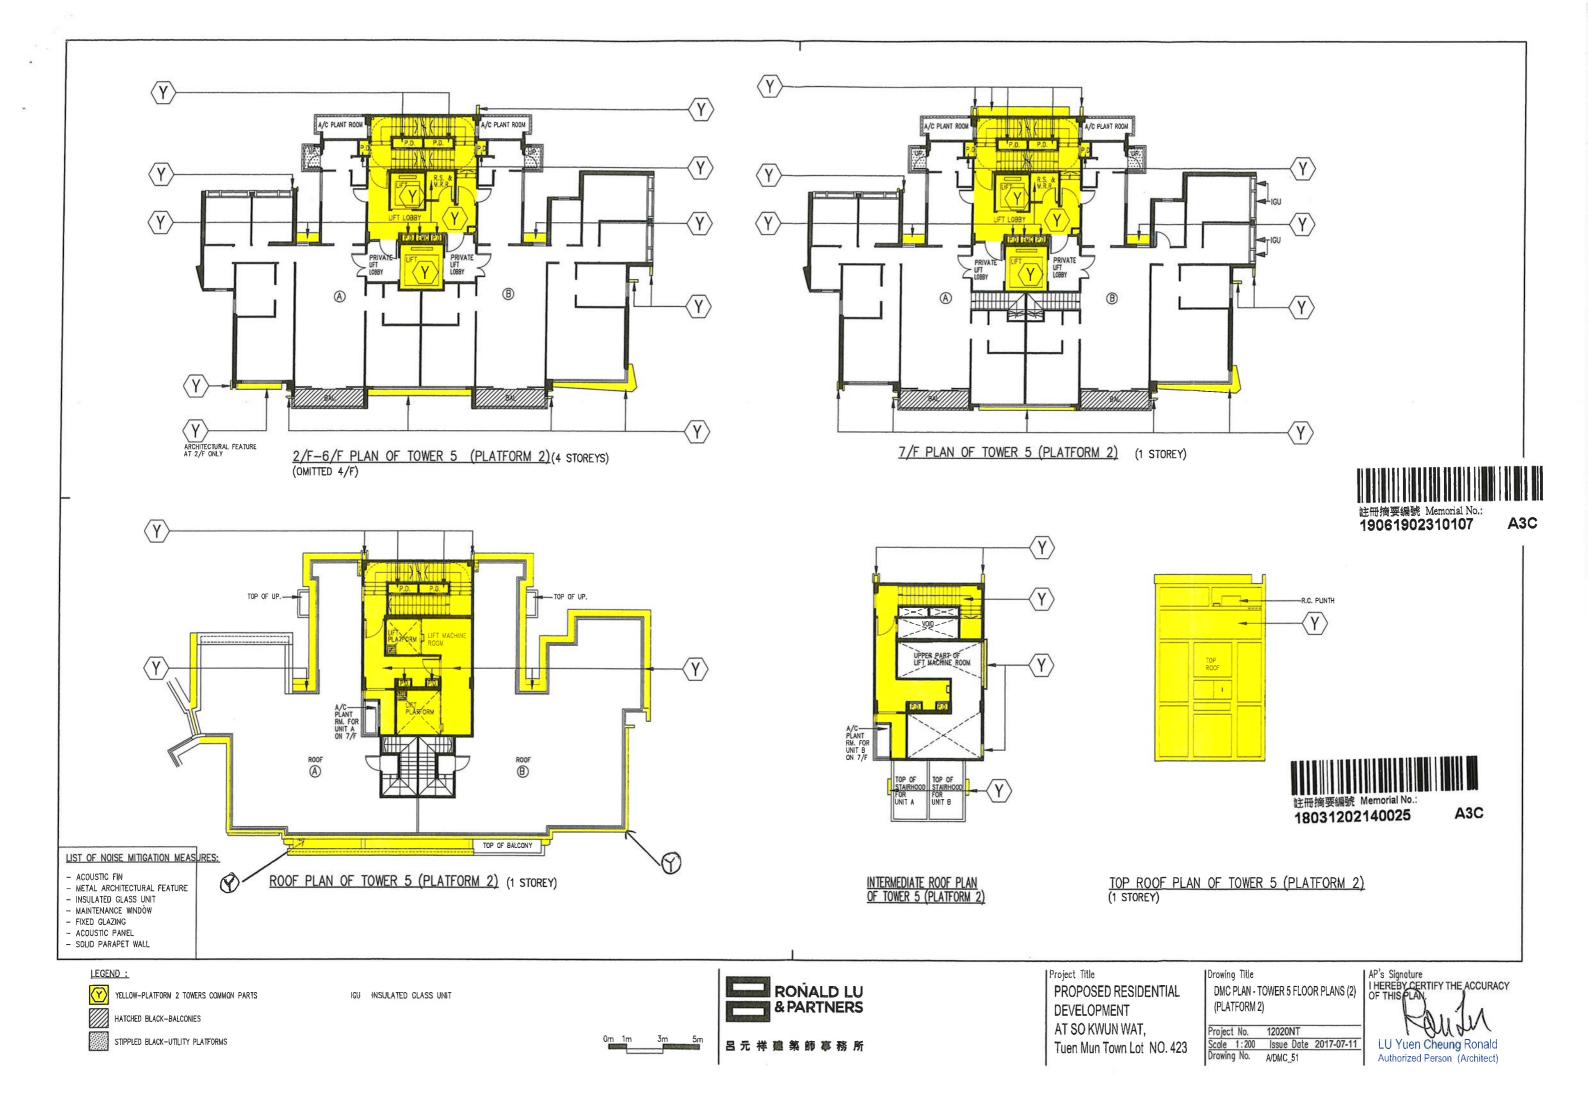

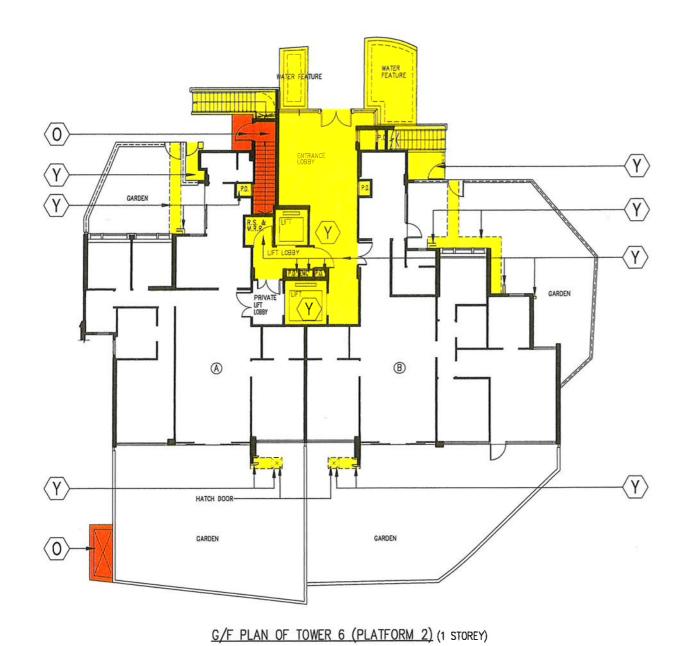

1/F PLAN OF TOWER 6 (PLATFORM 2) (1 STOREY)

(A)



A/C PLINTH

18031202140025

-A/C PLANT ROOM FOR UNIT B ON G/F

(B)

LEGEND :

ORANGE-PLATFORM 2 PARKING COMMON PARTS

YELLOW-PLATFORM 2 TOWERS COMMON PARTS








| Project Title PROPOSED RESIDENTIAL DEVELOPMENT AT SO KWUN WAT, Tuen Mun Town Lot NO. 423

Drawing Title
DMC PLAN - TOWER 6 FLOOR PLANS (1)


AP's Signature
I HEREBY CERTIFY THE ACCURACY
OF THIS PLAN. Drawing Title (PLATFORM 2)

Project No.	12020NT	
	Issue Date	2017-07-11
Scale 1:200 Drawing No.	A/DMC 52	

LU Yuen Cheung Ronald Authorized Person (Architect)

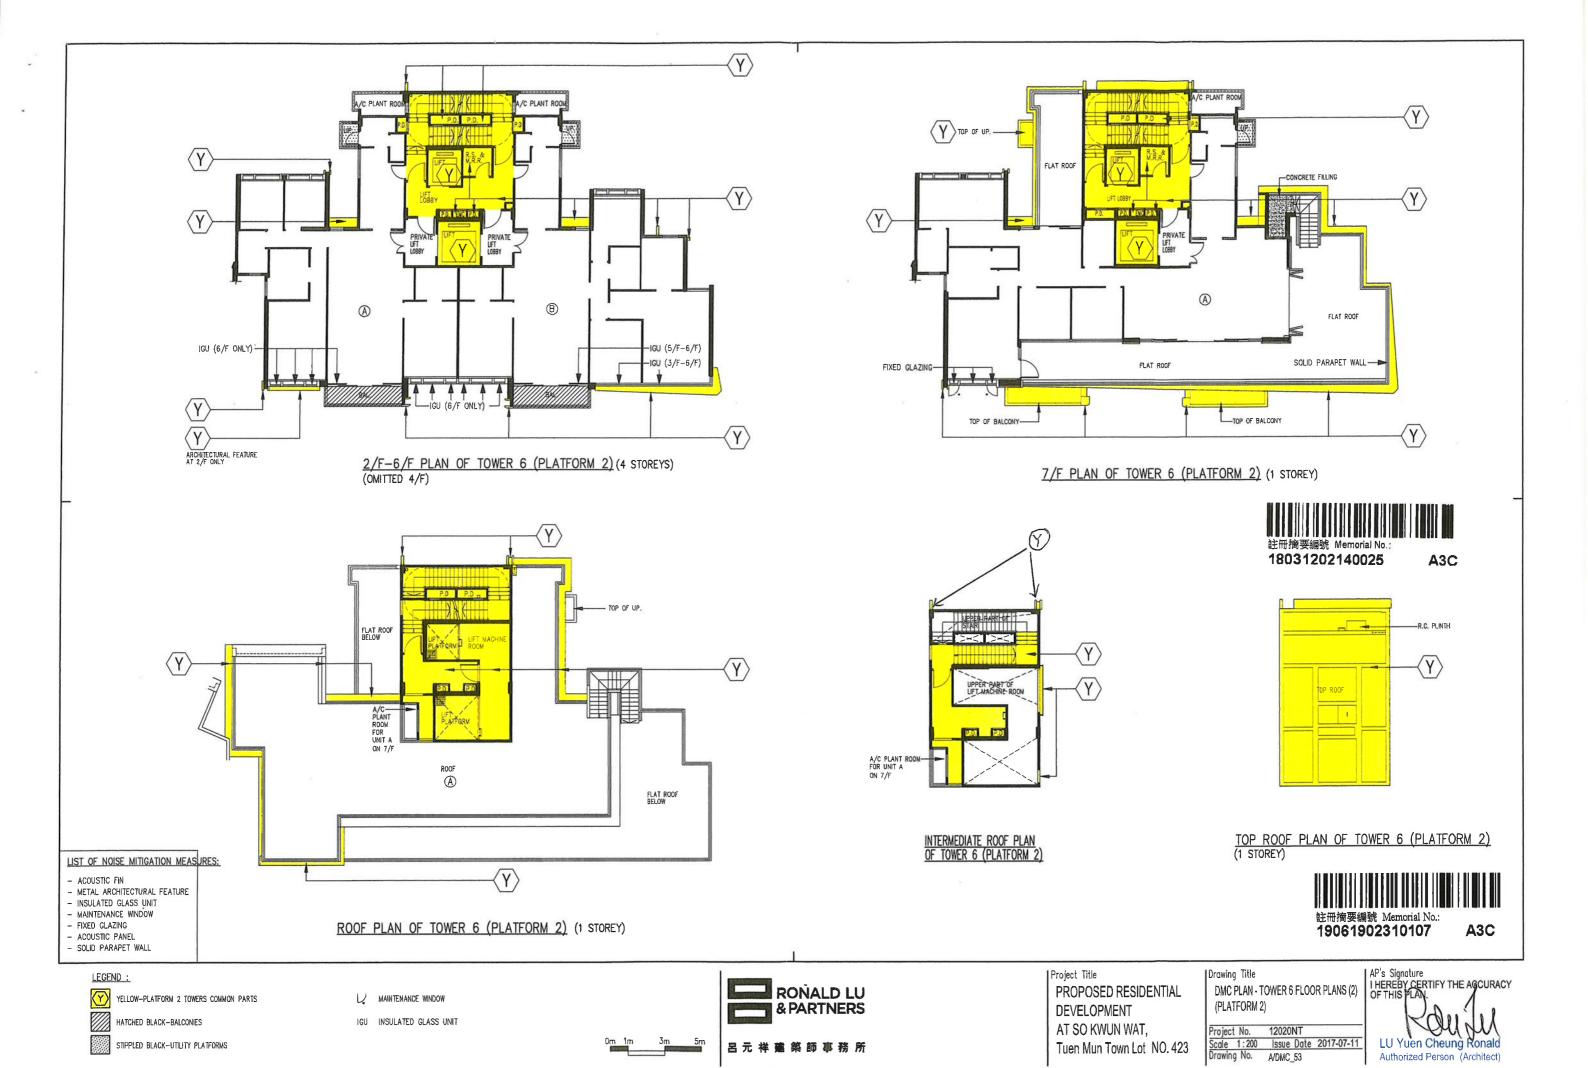



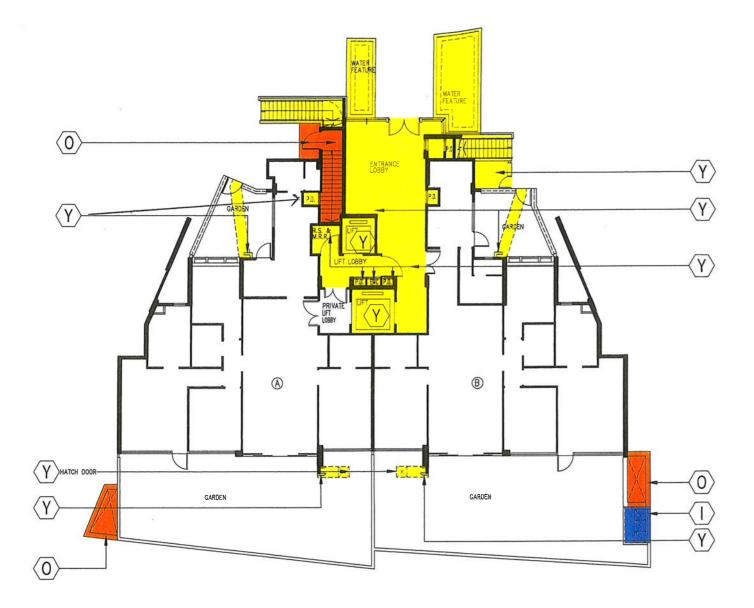

G/F PLAN OF TOWER 7 (PLATFORM 2)(1 STOREY)

-FLAT ROOF (Y) \bigcirc (B) ///

1/F PLAN OF TOWER 7 (PLATFORM 2) (1 STOREY)



18031202140025

A3C

LEGEND :

YELLOW-PLATFORM 2 TOWERS COMMON PARTS

ORANGE-PLATFORM 2 PARKING COMMON PARTS

INDIGO-DEVELOPMENT COMMON PARTS







Project Title PROPOSED RESIDENTIAL DEVELOPMENT AT SO KWUN WAT, Tuen Mun Town Lot NO. 423 Drawing Title DMC PLAN - TOWER 7 FLOOR PLANS (1) (PLATFORM 2)

Project No. 12020NT Scale 1:200 Issue Date 2017-07-11
Drawing No. A/DMC_54



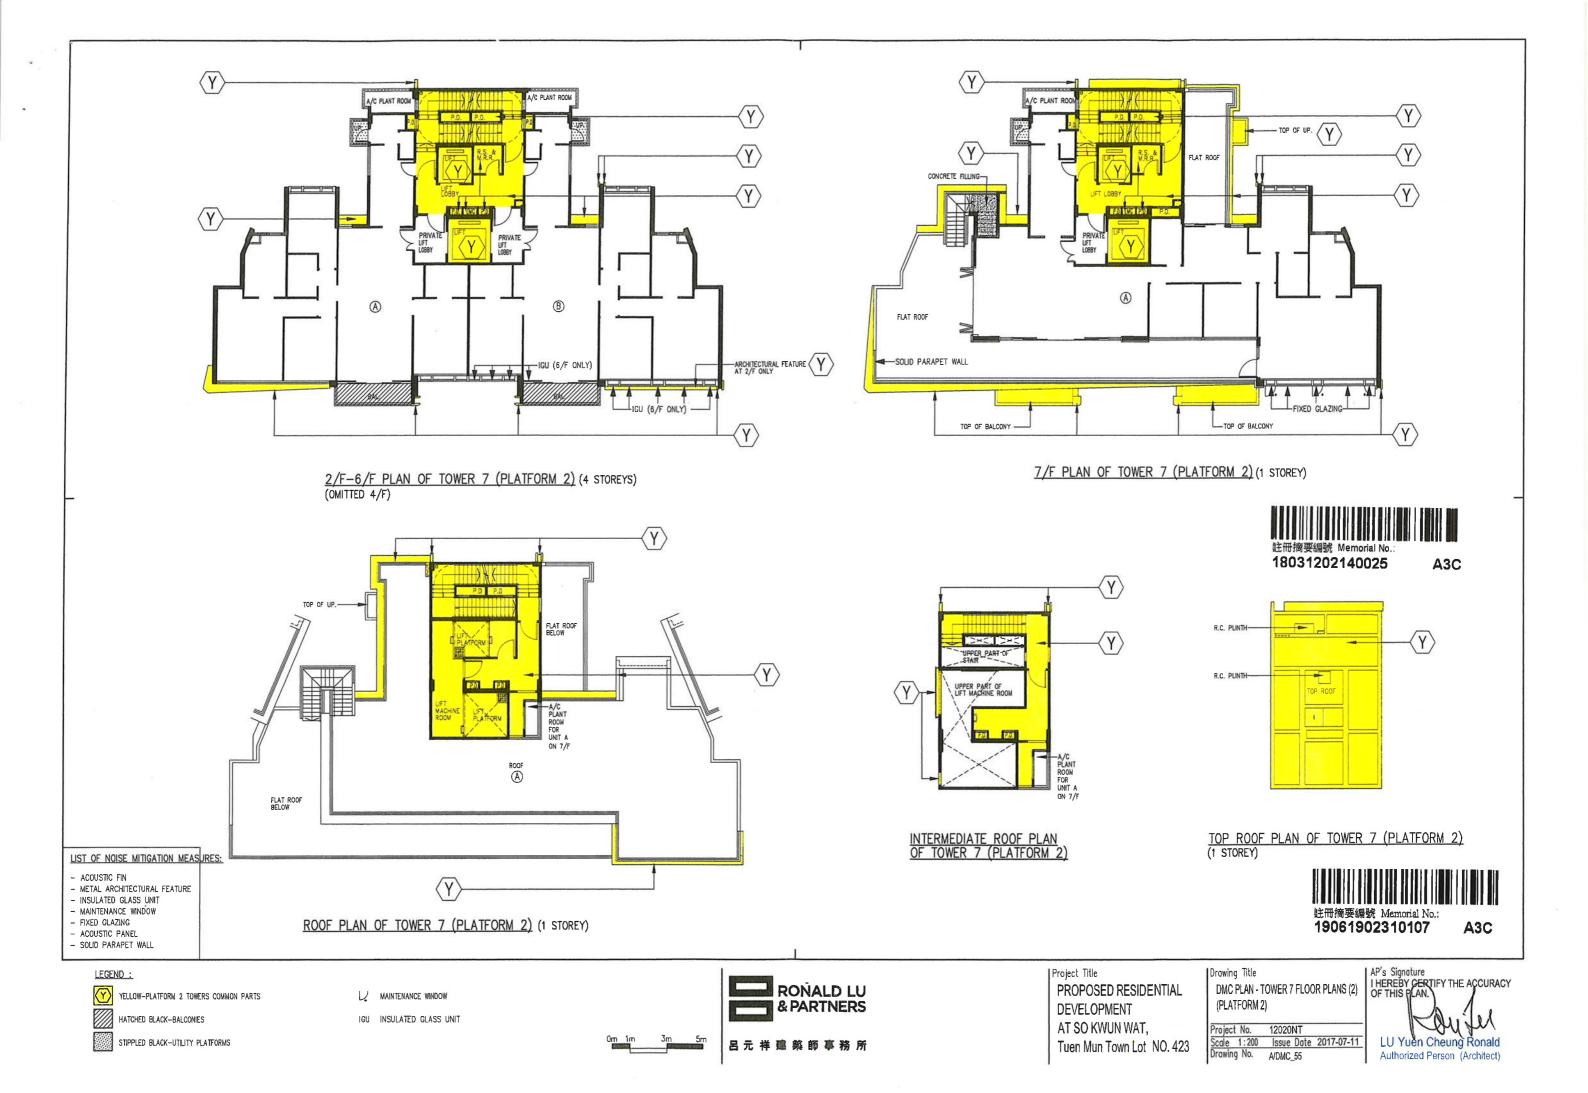





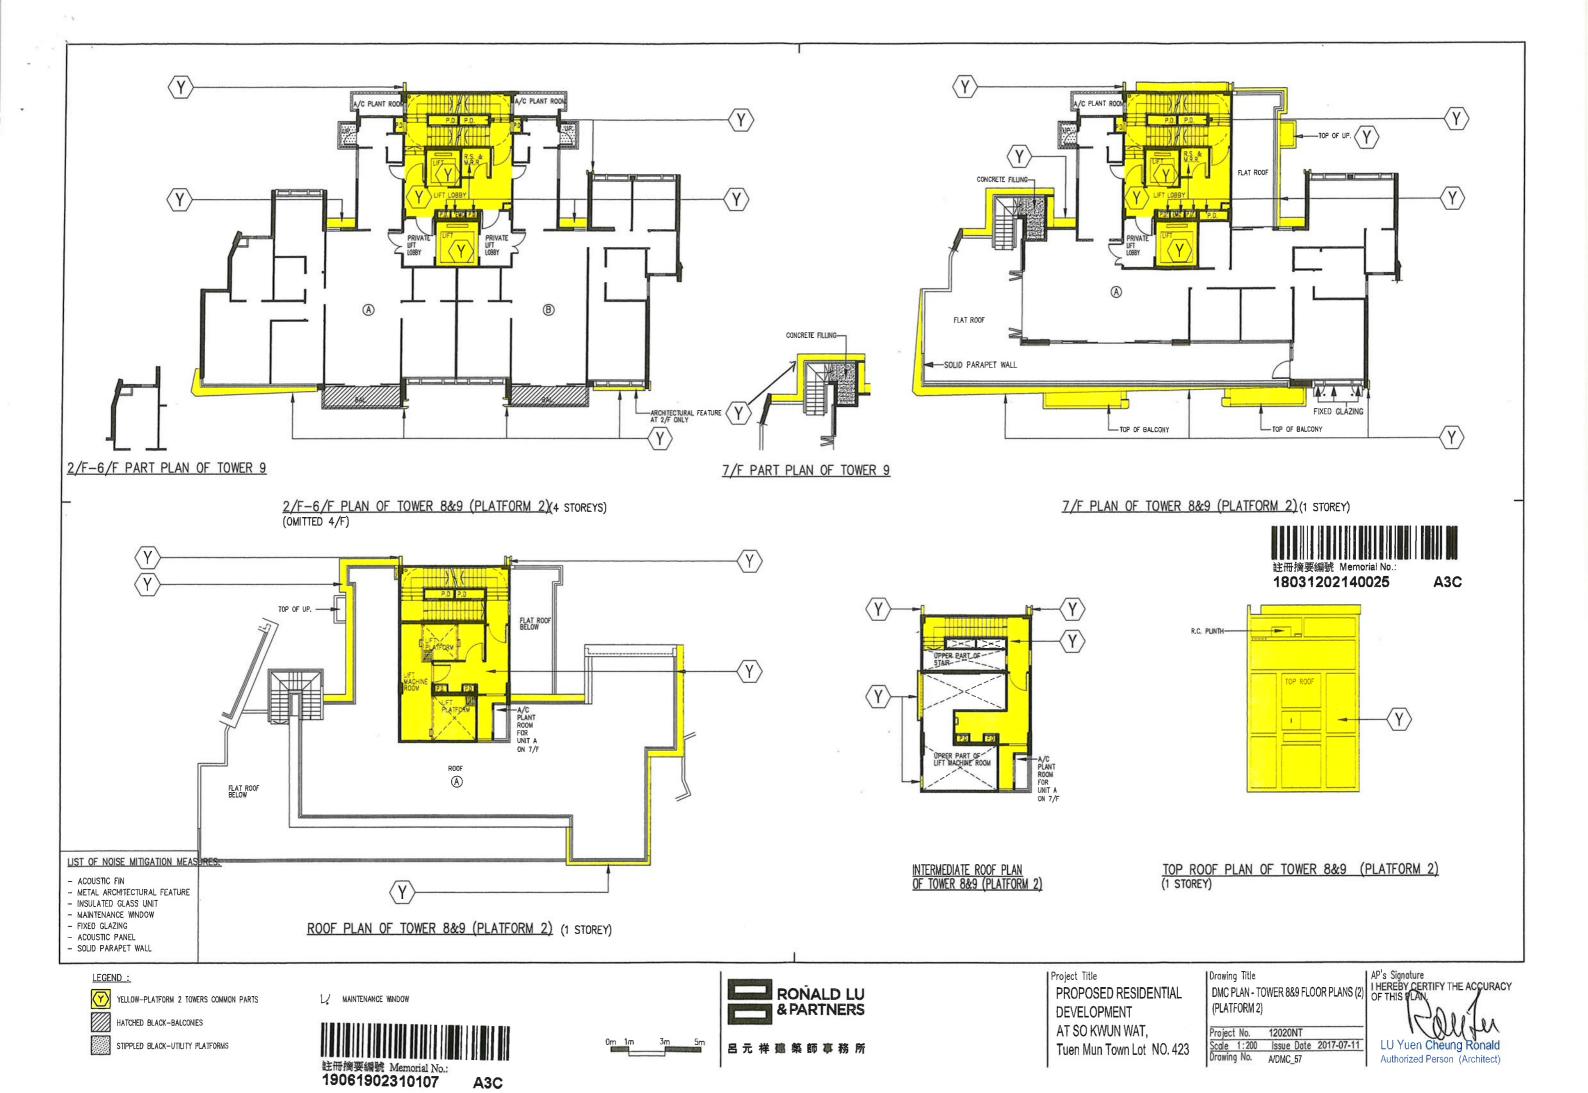





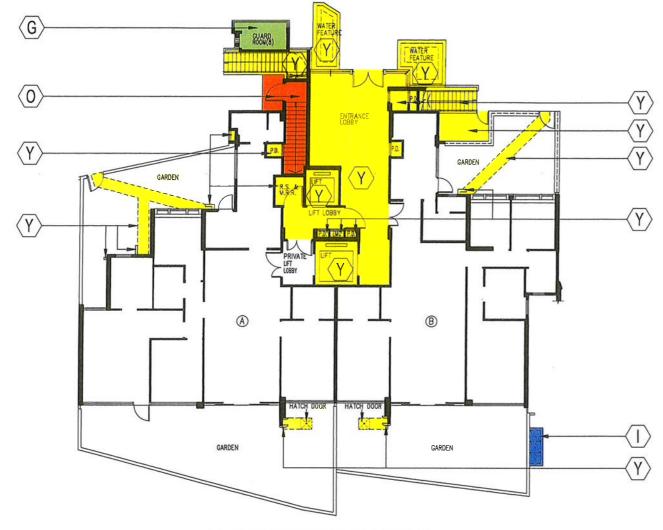

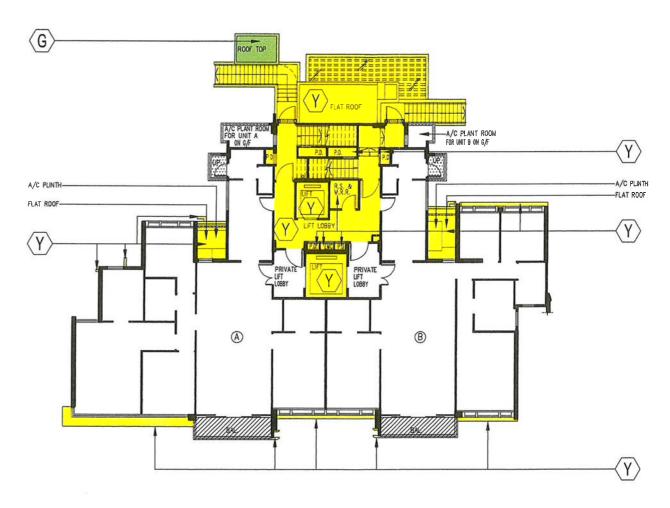

G/F PLAN OF TOWER 10 (PLATFORM 2) (1 STOREY)

1/F PLAN OF TOWER 10 (PLATFORM 2)(1 STOREY)



LEGEND :

YELLOW-PLATFORM 2 TOWERS COMMON PARTS

ON ORANGE-PLATFORM 2 PARKING COMMON PARTS

HATCHED BLACK-BALCONIES



STIPPLED BLACK-UTILITY PLATFORMS



GREEN-RESIDENTIAL COMMON PARTS




| Project Title PROPOSED RESIDENTIAL DEVELOPMENT AT SO KWUN WAT, Tuen Mun Town Lot NO. 423 Drawing Title DMC PLAN - TOWER 10 FLOOR PLANS (1) (PLATFORM 2)


12020NT Project No. Scale 1:200 Issue Date 2017-07-11
Drawing No. A/DMC_58








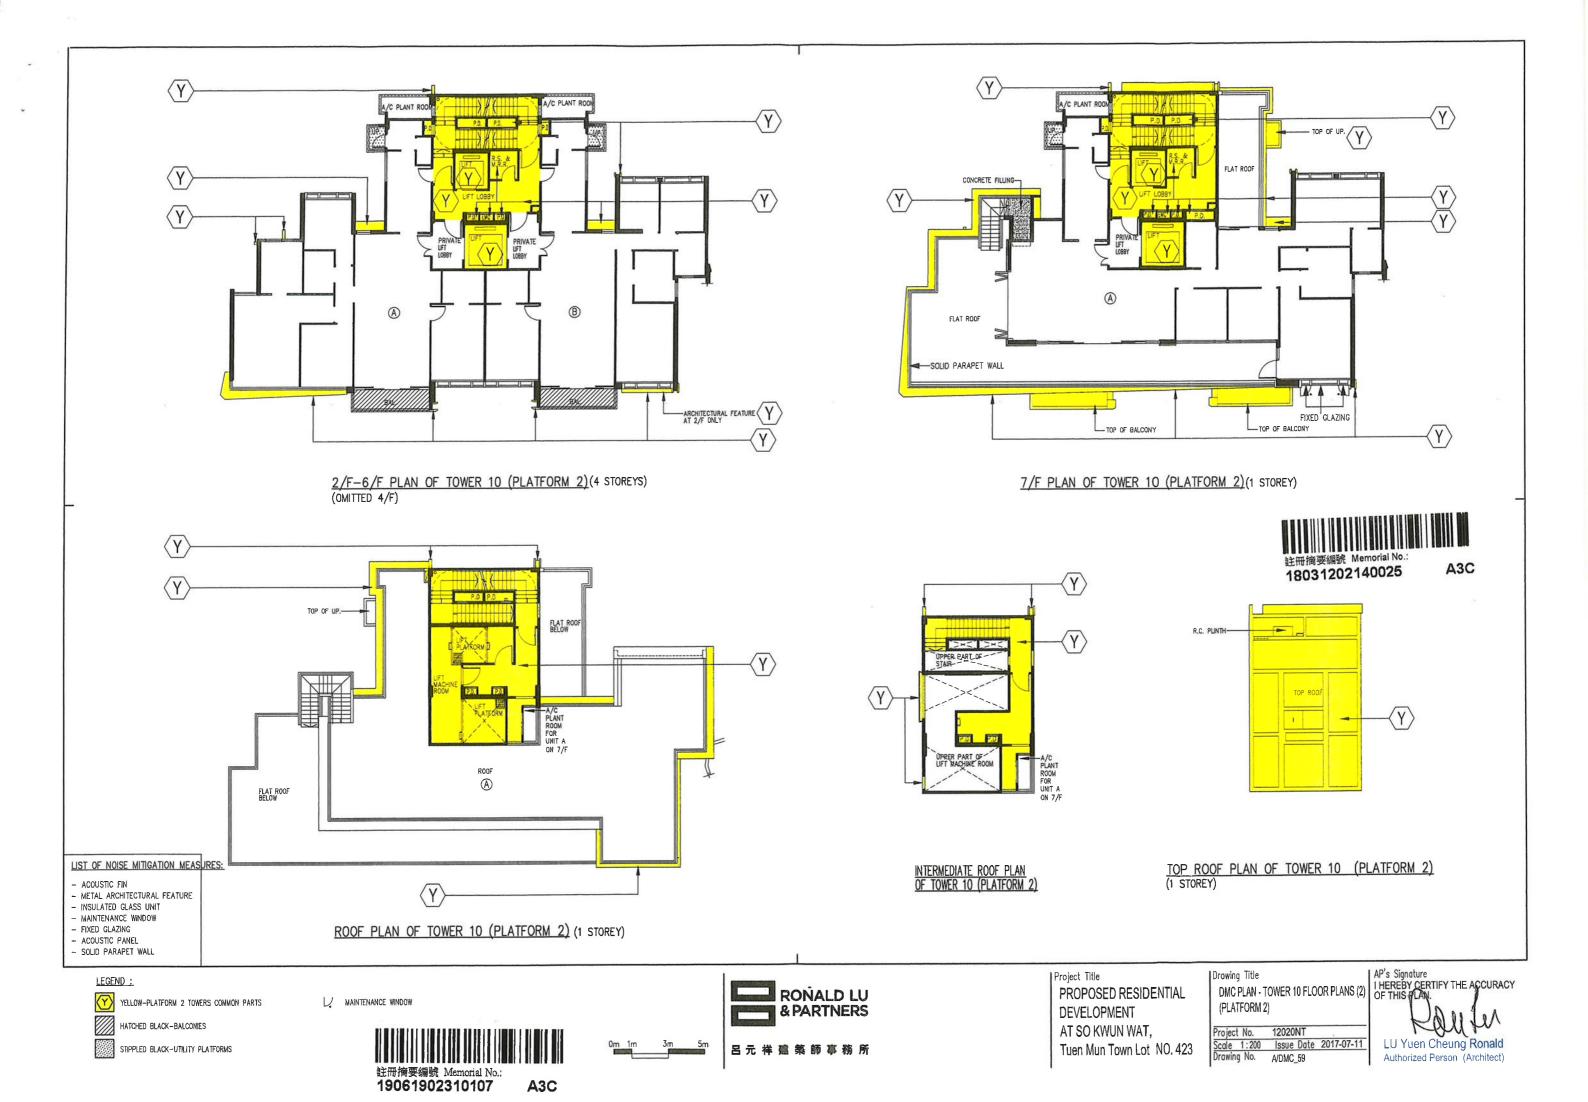

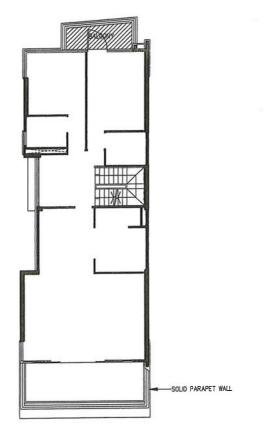

FIRST FLOOR PLAN (HOUSE H1 & H2 MIRROR) HOUSE H3-H10 (OMITTED H4)

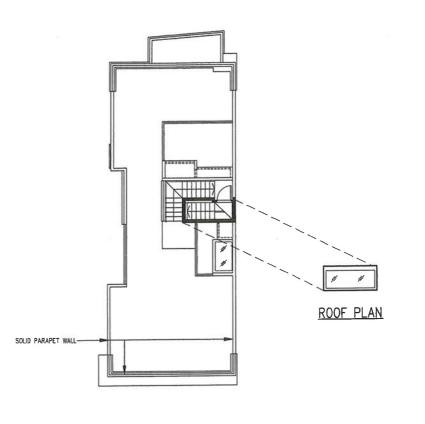

ROOF FLOOR PLAN (HOUSE H1 & H2 MIRROR) HOUSE H3-H10 (OMITTED H4)



註冊摘要編號 Memorial No.: 19061902310107

18031202140025

A3B

LIST OF NOISE MITIGATION MEASURES:

- SOLID PARAPET WALL

LEGEND : HATCHED BLACK-BALCONIES



| Project Title PROPOSED RESIDENTIAL DEVELOPMENT AT SO KWUN WAT, Tuen Mun Town Lot NO. 423 Drawing Title DMC PLAN - HOUSE H1 - H10 FLOOR PLANS (PLATFORM 2)

 Project No.
 12020NT

 Scale 1:200
 Issue Date 2017-07-11

 Drawing No.
 A/DMC_60


AP's Signature
I HEREBY CERTIFY THE ACCURACY
OF THIS FLAN

LU Yuen Cheung Ronald Authorized Person (Architect)




註冊摘要編號 Memorial No.: 19061902310107


A3

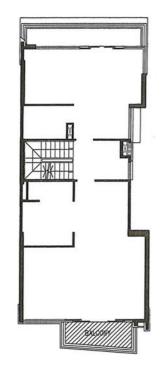


FIRST FLOOR PLAN HOUSE H1-H17 & H21-H22 (OMITTED H4,H13&H14)

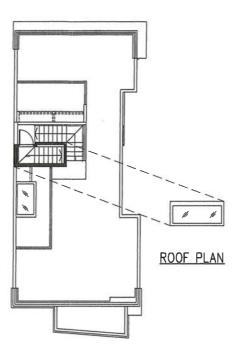


ROOF FLOOR PLAN HOUSE H1-H17 & H21-H22 (OMITTED H4,H13&H14)

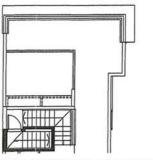

PART OF ROOF FLOOR PLAN HOUSES H21-H22

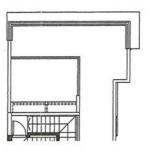

PART OF ROOF FLOOR PLAN HOUSES H12-H17

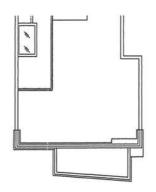


PART OF ROOF FLOOR PLAN HOUSES HI ONLY



註冊摘要編號 Memorial No. 18031202140025

A3B

<u>LEGEND</u>:

 




Project Title
PROPOSED RESIDENTIAL
DEVELOPMENT
AT SO KWUN WAT,
Tuen Mun Town Lot NO. 423


Drawing Title
DMC PLAN - HOUSE H1 - 17 & H21 - H22
FLOOR PLANS (PLATFORM 3)


Project No.	12020NT	
Scale 1:200	Issue Date	2017-07-11

AP's Signature
I HEREBY SERTIFY THE ACCURACY
OF THIS PLAN

LU Yuen Cheung Ronald
Authorized Person (Architect)

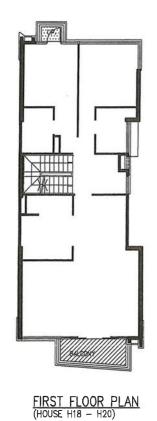

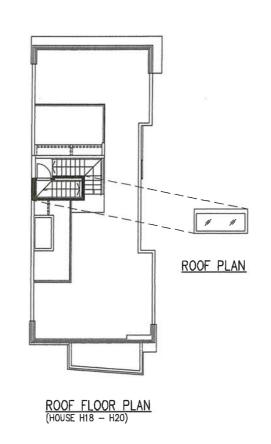

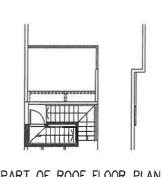

PART OF ROOF FLOOR PLAN

18031202140025

註冊摘要編號 Memorial No.: 19061902310107

LEGEND :

STIPPLED BLACK-UTILITY PLATFORMS

HATCHED BLACK-BALCONIES



Project Title

PROPOSED RESIDENTIAL DEVELOPMENT AT SO KWUN WAT, Tuen Mun Town Lot NO. 423

PLANS (PLATFORM 3)

Drawing Title

 Project No.
 12020NT

 Scale 1:200
 Issue Date 2017-07-11


 Drawing No.
 A/DMC_62

DMC PLAN - HOUSE H18 - H20 FLOOR

AP's Signoture I HEREBY CERTIFY THE ACCURACY OF THIS PLAN LU Yuen Cheung Ronald



FIRST FLOOR PLAN (HOUSE H23 - H38) OMITTED H24&H34

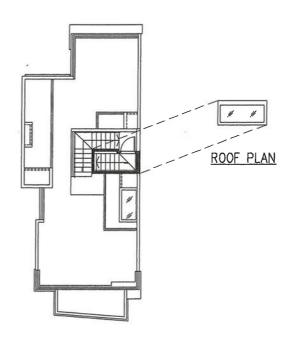

ROOF FLOOR PLAN (HOUSE H23 - H38) OMITTED H24&H34



註冊摘要編號 Memorial No.: 19061902310107

A3B 18031202140025

LEGEND :

HATCHED BLACK-BALCONIES

STIPPLED BLACK-UTILITY PLATFORMS

RONALD LU & PARTNERS 呂元祥禮縣師事務所


Project Title PROPOSED RESIDENTIAL DEVELOPMENT AT SO KWUN WAT, Tuen Mun Town Lot NO. 423 |Drawing Title DMC PLAN - HOUSE H23 - H38 FLOOR PLANS (PLATFORM 3)


 Project No.
 12020NT

 Scale 1:200
 Issue Date 2017-07-11

 Drawing No.
 A/DMC_63

AP's Signature
I HEREBY CERTIFY THE ACCURACY
OF THIS PLAN. LU Yuen Cheung Ronald

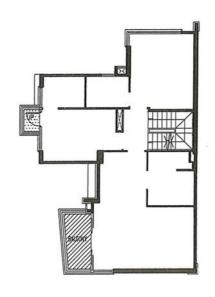

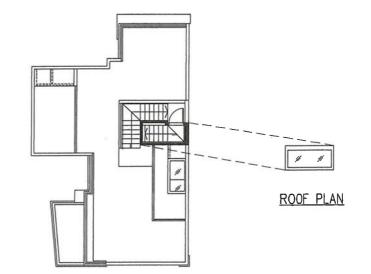



註冊摘要編號 Memorial No.: 19061902310107

FIRST FLOOR PLAN (HOUSE H39)

ROOF FLOOR PLAN (HOUSE H39)



註冊摘要編號 Memorial No.: 18031202140025

A3B

LEGEND :

HATCHED BLACK-BALCONIES

STIPPLED BLACK-UTILITY PLATFORMS



Project Title PROPOSED RESIDENTIAL DEVELOPMENT AT SO KWUN WAT, Tuen Mun Town Lot NO. 423 |Drawing Title DMC PLAN - HOUSE H39 FLOOR PLANS (PLATFORM 3)

 Project No.
 12020NT

 Scale 1:200
 Issue Date 2017-07-11

 Drawing No.
 A/DMC_64

AP's Signature I HEREBY CERTIFY THE ACCURACY OF THIS PLAN. LU Yuen Cheung Ronald

APPENDIX 2

Slope Plan



Company of the compan






呂元样建第師事務所

I HEREBY CERTIFY THE ACCURACY OF THIS PLAN.





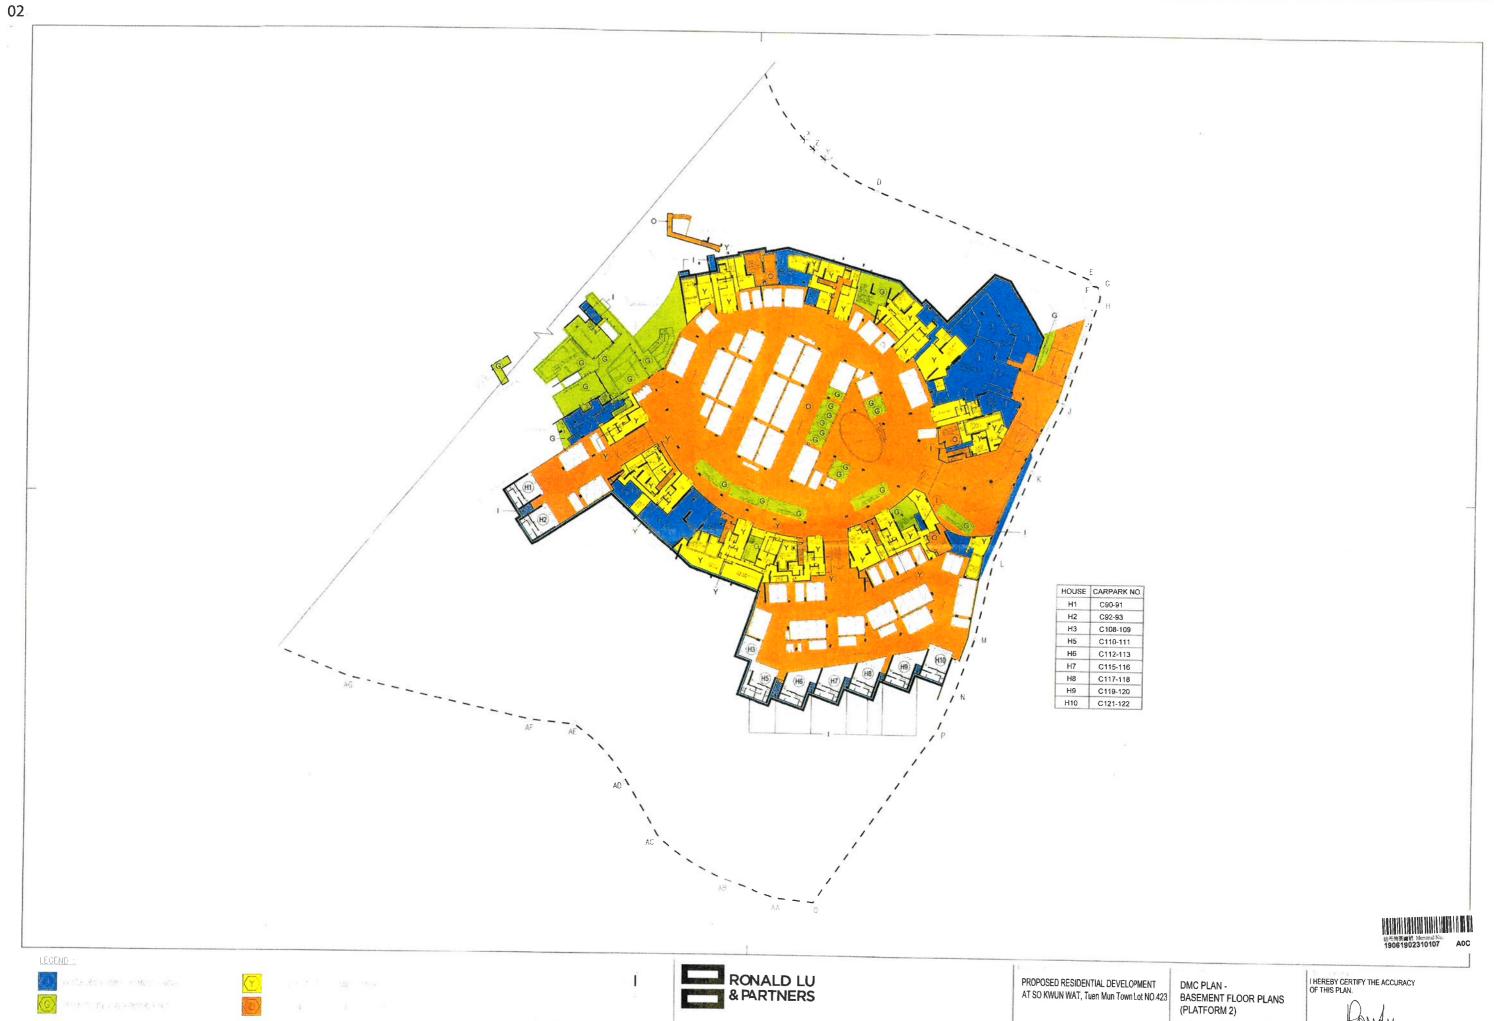


呂元祥建集師事務所


HOU W Yven Cheurg Rimald orzed Person (Archeet)


A/DMC02

建で検察研究 Memorial No 19031202140026 A0G

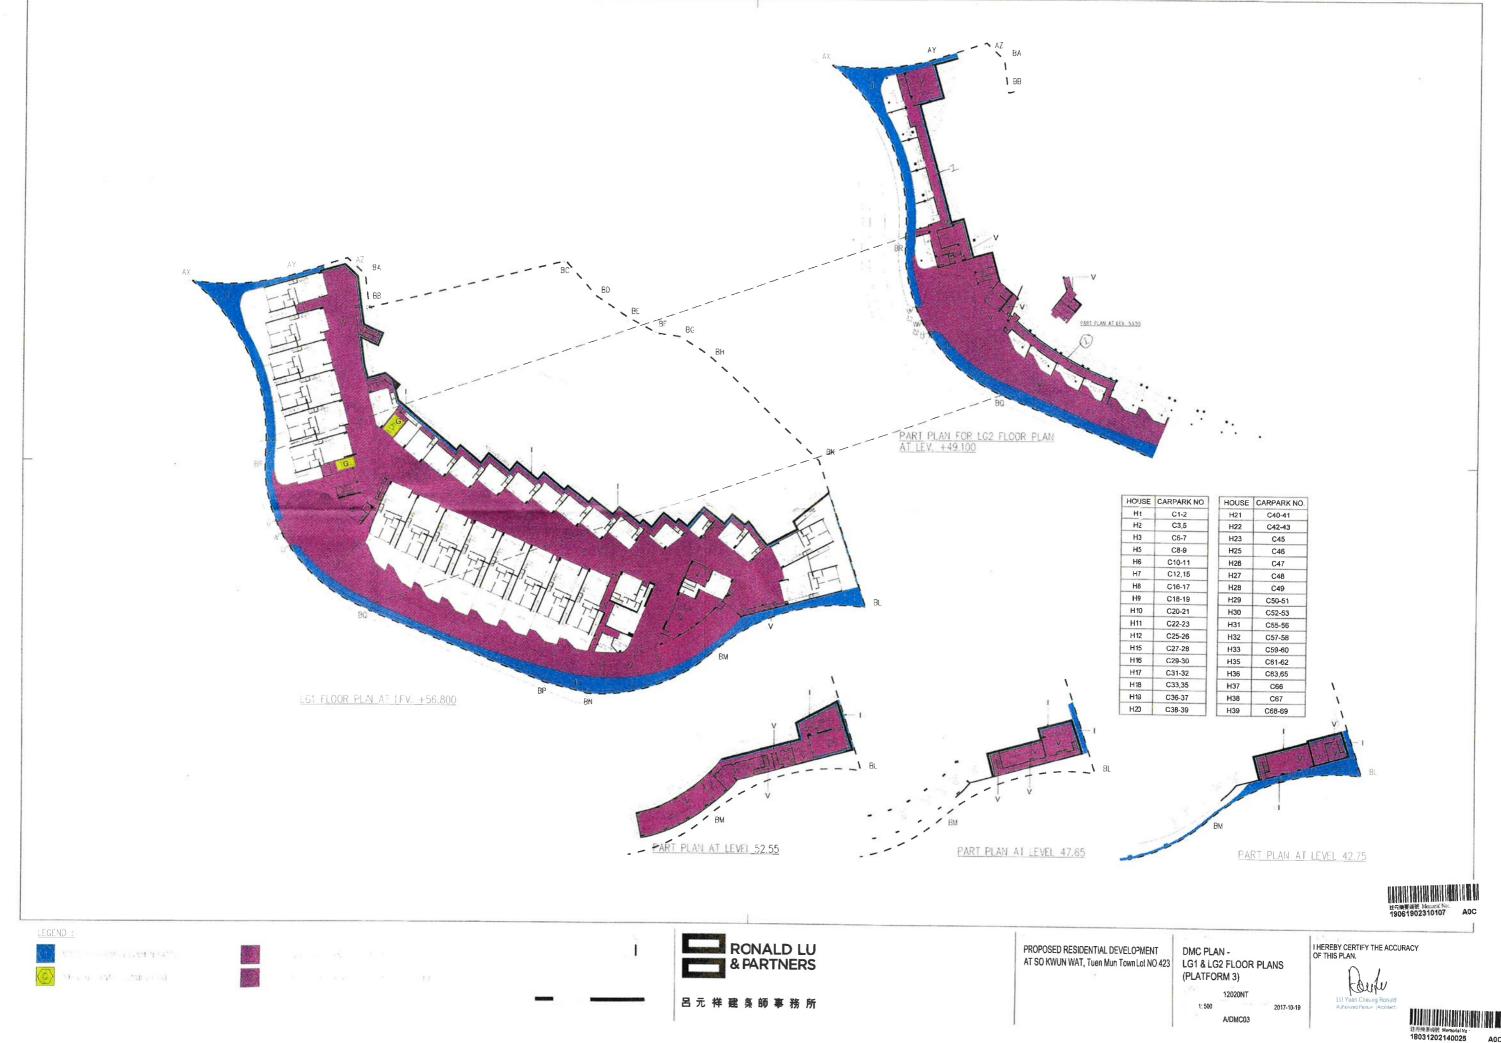

AOC

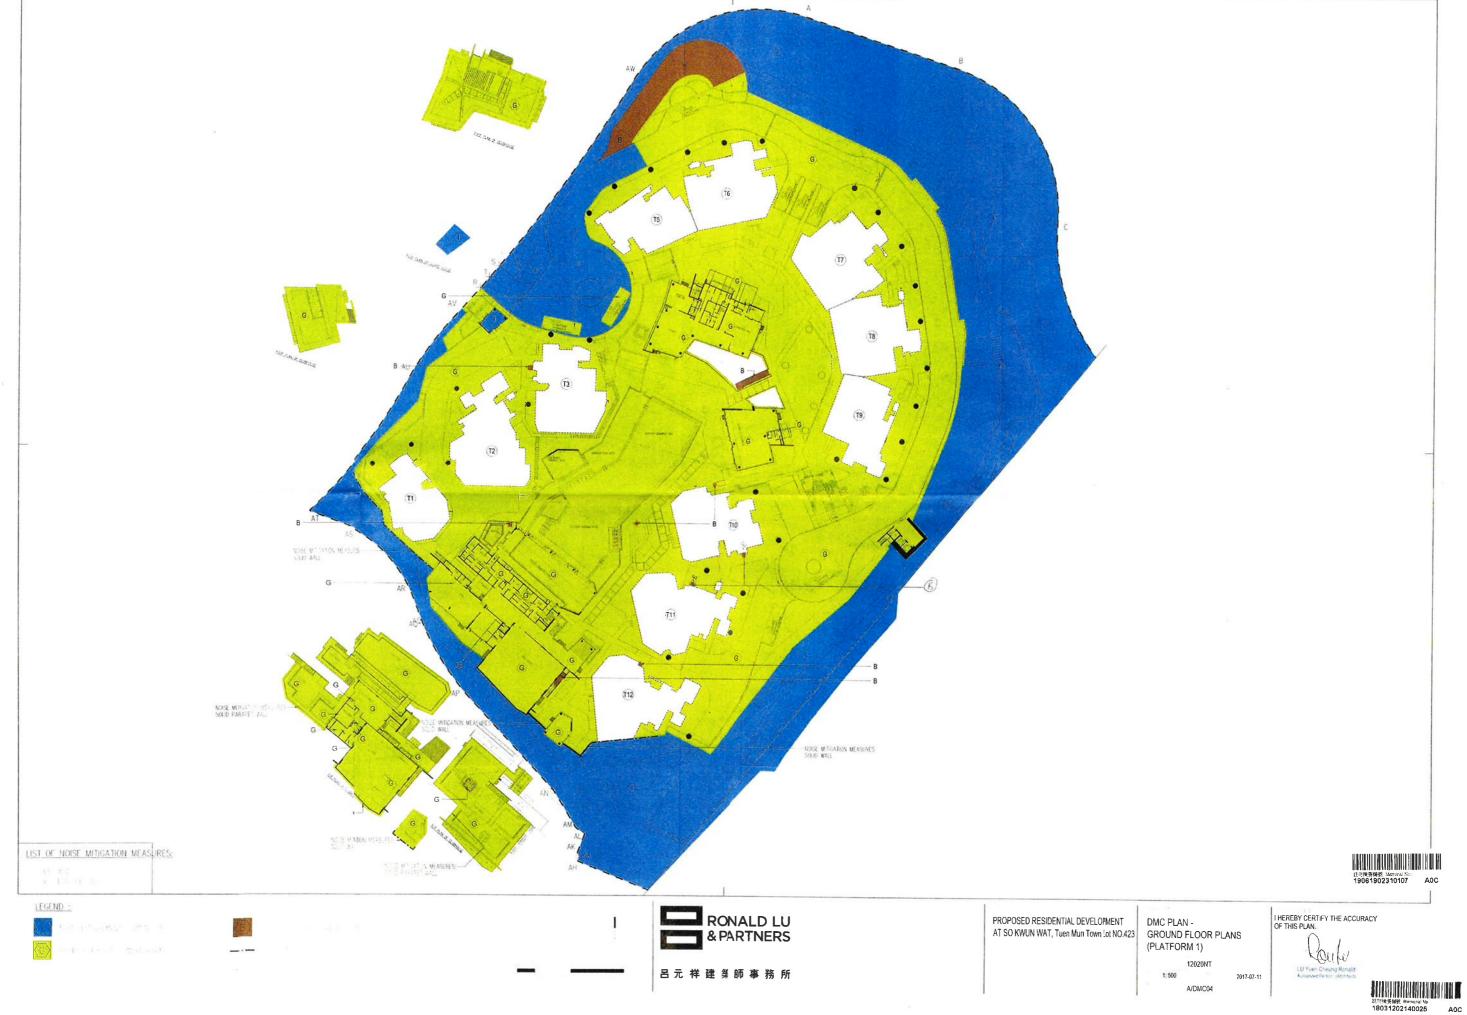

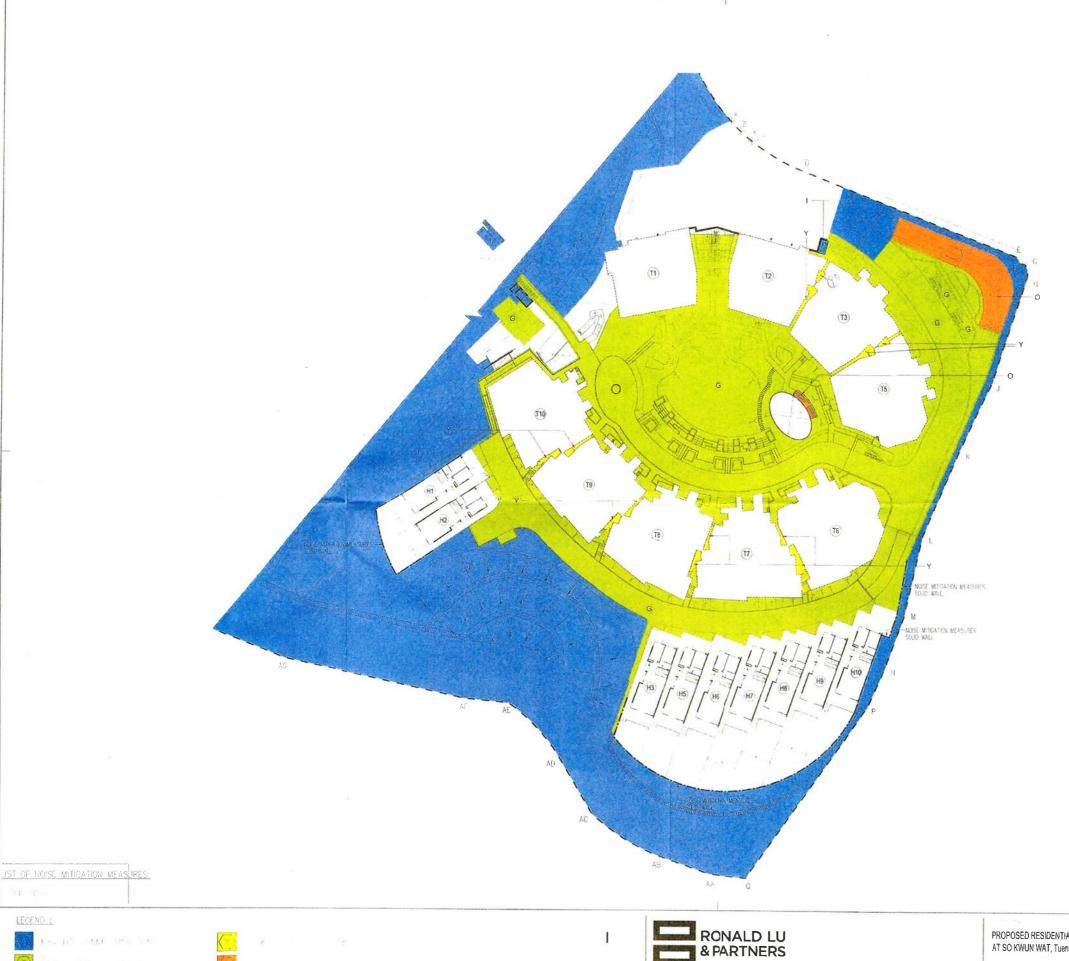



呂元祥建築師事務所

PROPOSED RESIDENTIAL DEVELOPMENT
AT SO KWUN WAT, Tuen Mun Town_ot NO.423


CROUND FLOOR PLANS
(PLATFORM 2)

2017-07-11

LHEREBY CERTIFY THE ACCURACY OF THIS PLAN.





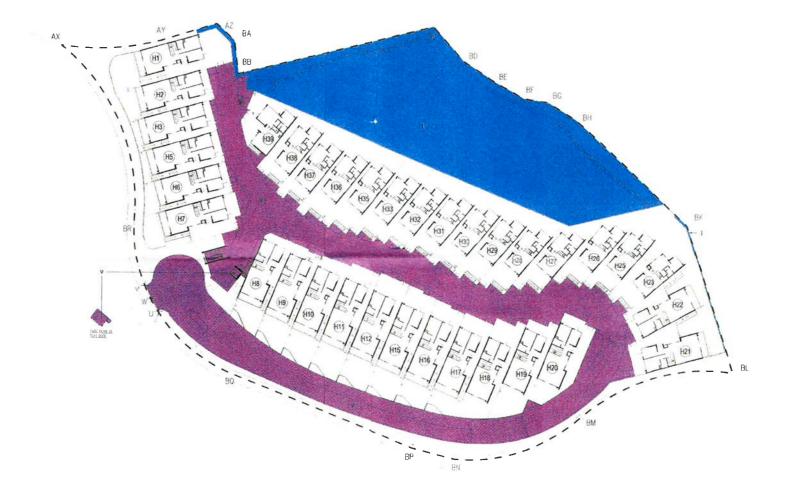

LEGEND :

well, the ownership







PROPOSED RESIDENTIAL DEVELOPMENT
AT SO KWUN WAT, Tuen Mun Town Lot NO.423


GROUND FLOOR PLANS
(PLATFORM 3)



I HEREBY CERTIFY THE ACCURACY OF THIS PLAN.



性所権要制制 Memoral No: 18031202140025 AOC

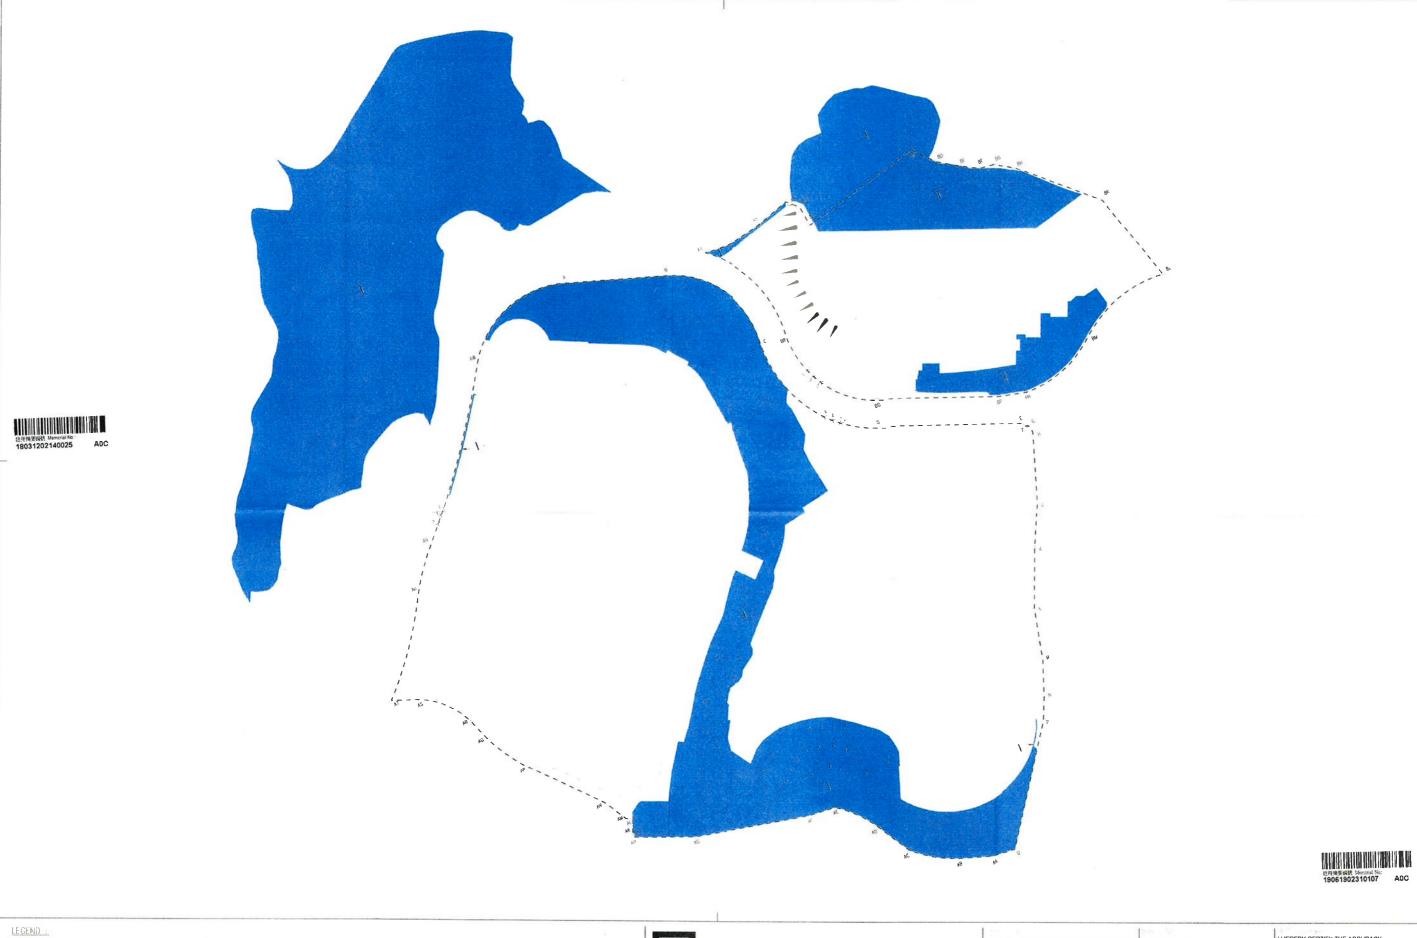

Marin Box 4 - - vee

RONALD LU & PARTNERS

呂元祥建築師事務所

PROPOSED RESIDENTIAL DEVELOPMENT
AT SO KWUN WAT, Tuen Mun Town Lot NO.423

CPLATFORM 1,2 & 3)

I HEREBY CERTIFY THE ACCURACY OF THIS PLAN.





呂元祥建築師事務所